





โครงการก่อสร้างอาคารบ้านพัก และปรับปรุงบ้านพักพนักงาน นิคมอุตสาหกรรมมาบตาพุด (บ้านพักกองประปา)

แบบระบบปรับอากาศและระบบระบายอากาศ เฟส 2
15.09.2565

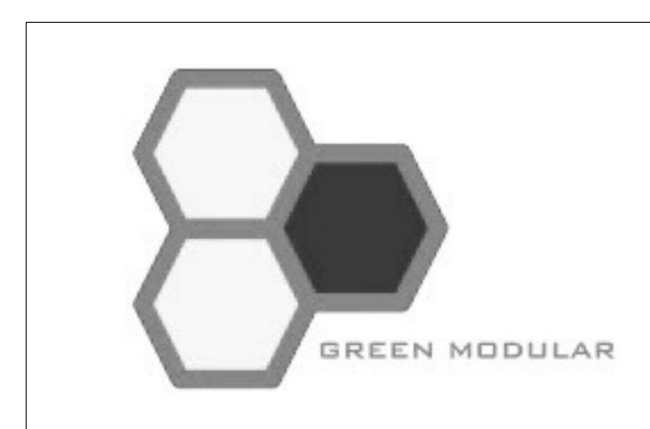


GREEN MODULAR CO., LTD.

บริษัท กรีนโมดูลาร์ จำกัด
112/52 ซ.งามวงศ์วาน 43 แขวง 7 (ชั้น 1/7)
แขวงทุ่งสองห้อง เขตหลักสี่ กรุงเทพฯ 10210

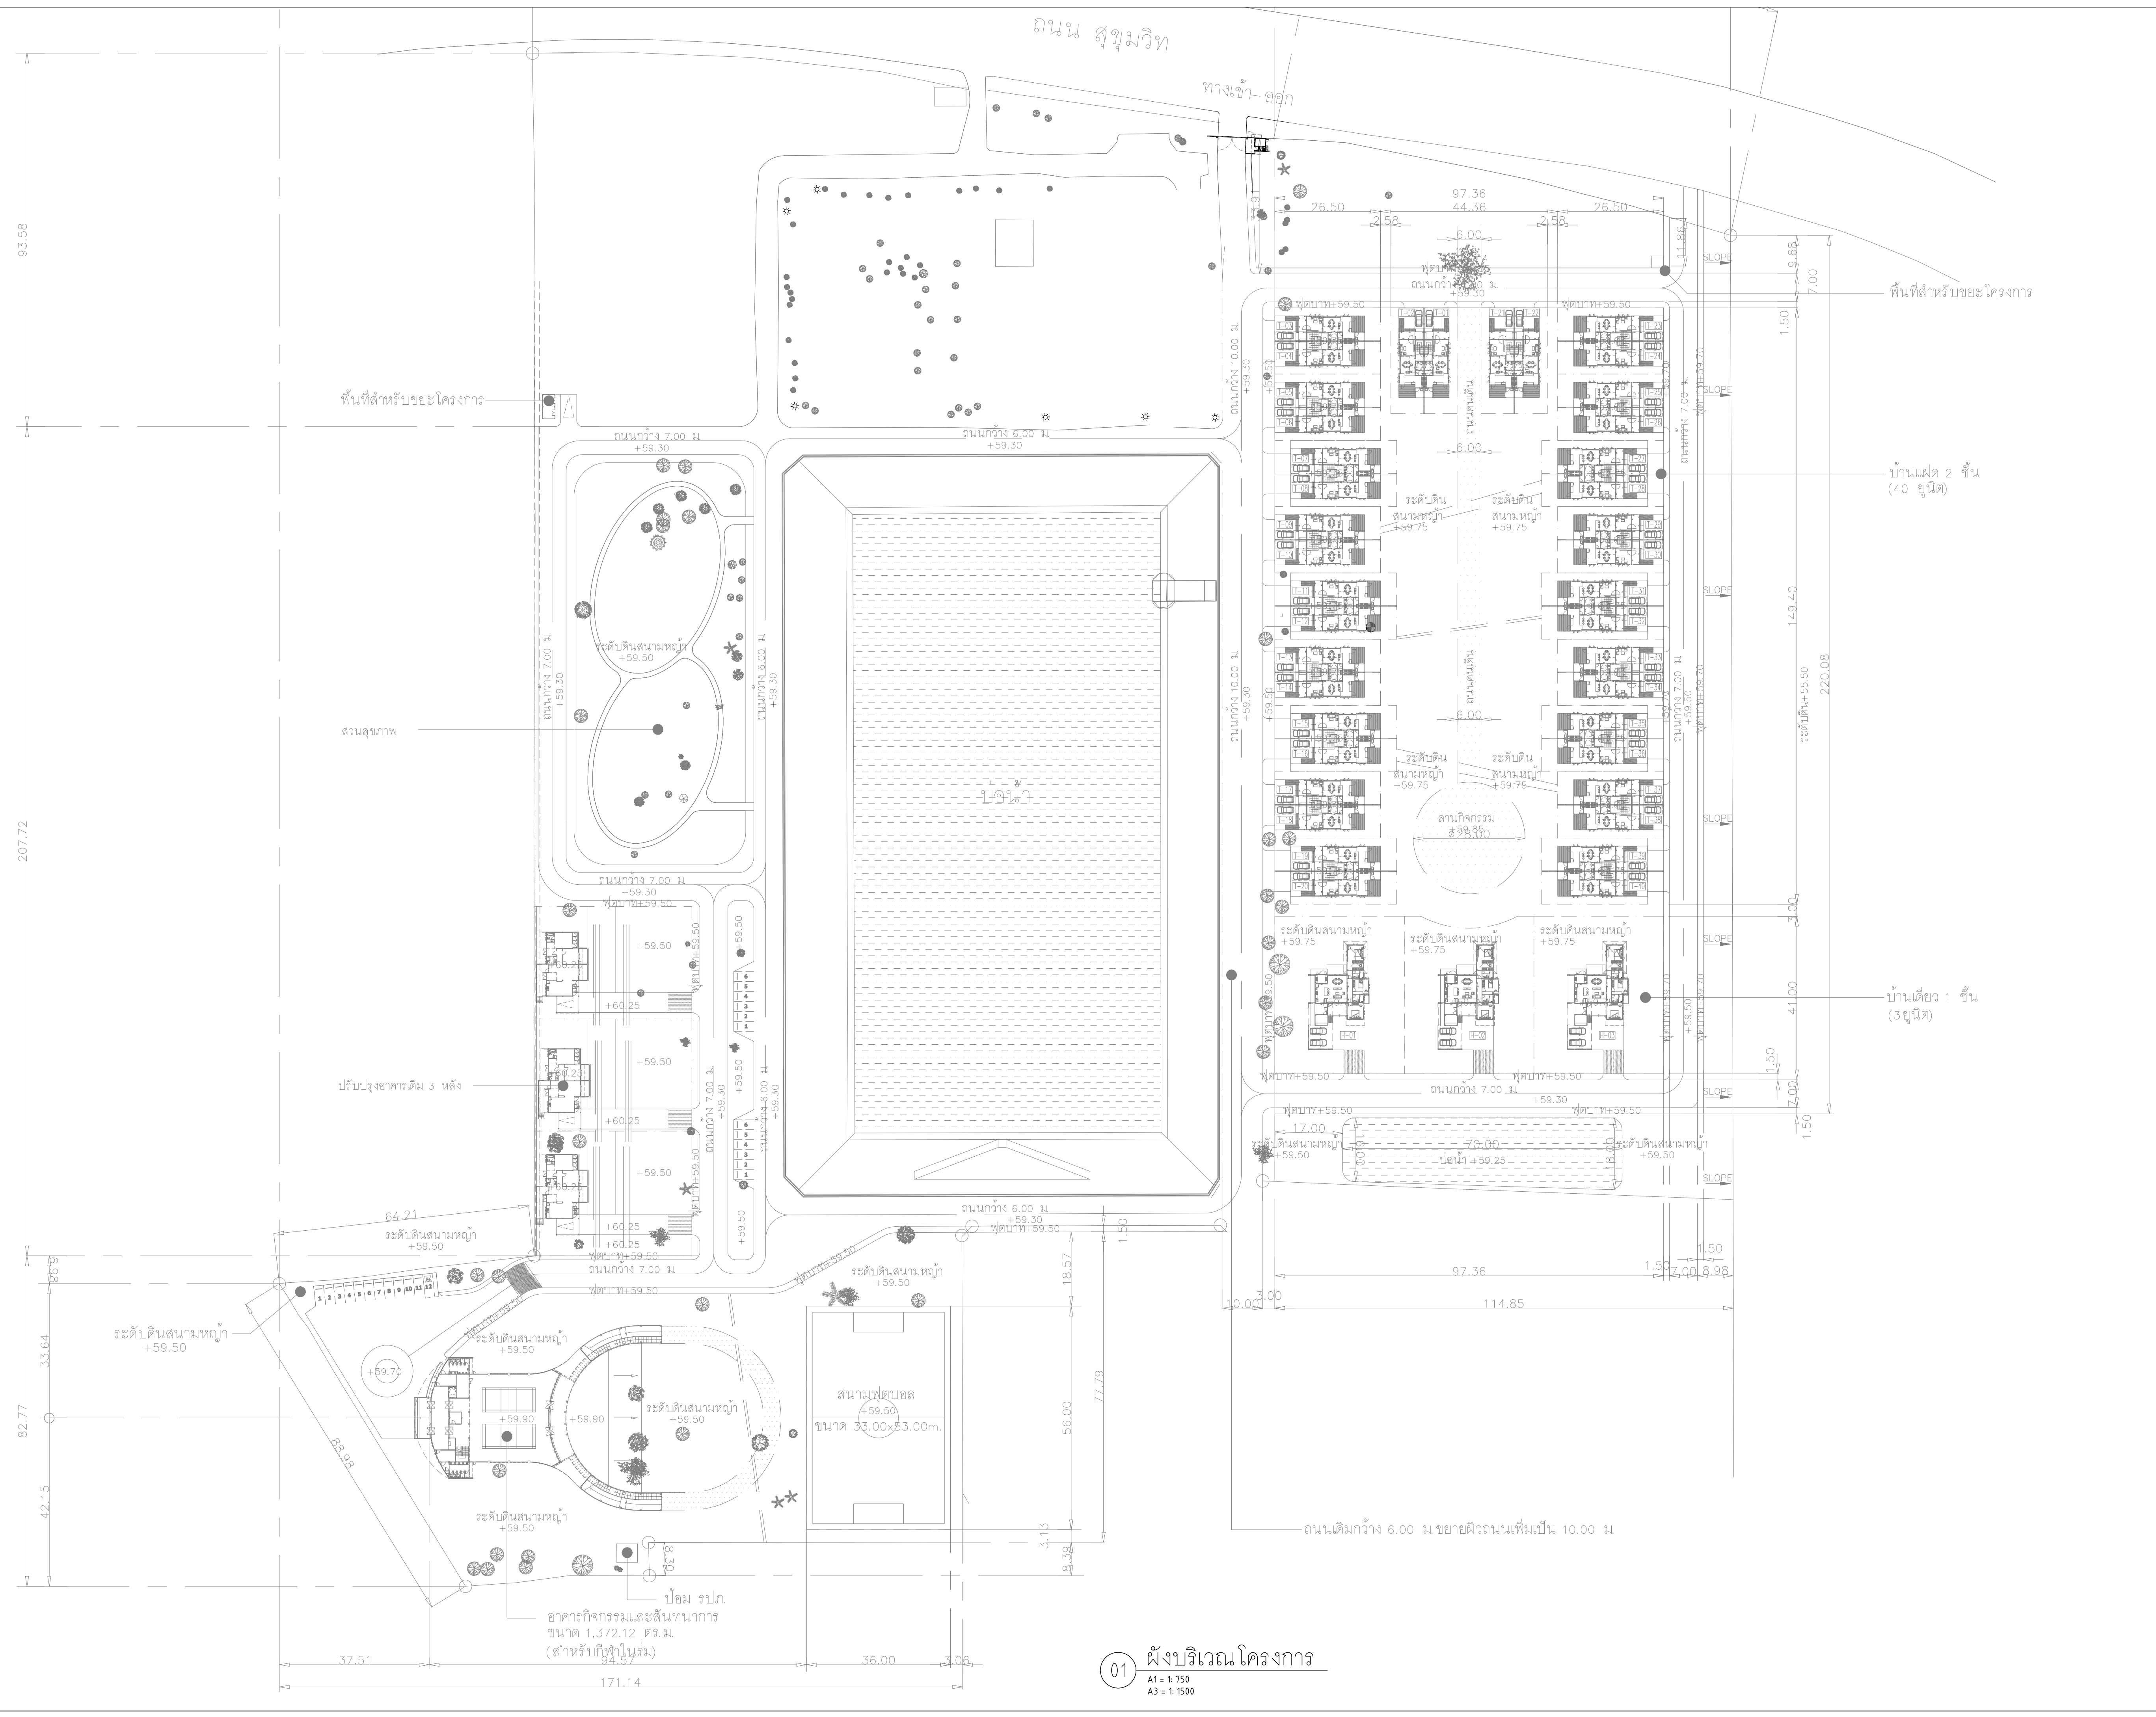

การนิคมอุตสาหกรรมแห่งประเทศไทย

โครงการก่อสร้างอาคารบ้านพัก
และปรับปรุงบ้านพักพนักงาน
(บ้านพักกองประปา)

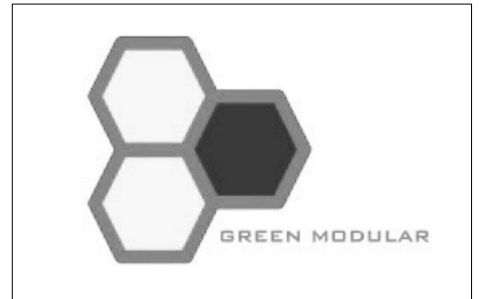

GREEN MODULAR CO., LTD.

บริษัท กรีนโมดูลาร์ จำกัด
112/52 ซ.งามวงศ์วาน 43 แขวง 7 (ชั้น 1/7)
แขวงทุ่งสองห้อง เขตหลักสี่ กรุงเทพฯ 10210

สถาปนิก	
นาย ชรินทร์ รุ่งแสง ส.ศ.บ.2408	
นาย ศาครินทร์ นิลสีลา น.ศ.บ.12135	

วิศวกรโครงสร้าง	
ท.ศ. สุทัศน์ สัตยวิวัฒน์ บ.บ.2207	
นาย พทล ลิ้มบุญวาสนะ ส.บ.12885	
นาย นฤเทพ เตชะสุวรรณ ก.บ.58470	

วิศวกรงานระบบไฟฟ้า	
นาย ธนศักดิ์ ตราโต ว.บ.387	

วิศวกรงานระบบสุขาภิบาล และสิ่งแวดล้อม	
นาย ไพโรจน์ ไชยมงคล ส.บ.44	

วิศวกรเครื่องกล	
นาย ธนศักดิ์ กิตติคุณเกียรติ ว.บ.1204	

หมายเหตุ	

ชื่อแบบ	ผังบริเวณ โครงการ
	-
	-
มาตรฐาน AS SHOWN	
วันที่	15/09/2565
Revision	A
	M1-01



UNIT NO.	AREA SERVICE	QTY. Set (s)	UNIT DATA (EACH)																				Electrical Panel Board No.	Remarks		
			Design Room Condition °CDB/%RH	Total Capacity (kW)	Sensible Capacity (kW)	Supply Air (L/S)	Outside Air		Infiltration		Cooling Coil		Refrig. Pipe		Drain Pipe Size (ø mm)	Outdoor Unit		Indoor Unit								
							Flow (L/S)	Temp. °CDB/°CWB	Flow (L/S)	Temp. °CDB/°CWB	Ent. Air Temp °CDB/°CWB	Leav. Air Temp °CDB/°CWB	Suction (ø mm)	Liquid (ø mm)		Approx (kW)	V/PH/Hz	UNIT TYPE/ ARRANGEMENT	Ext. St. Pr. (Pa)	Approx (kW)	Starter Type	V/PH/Hz				
บ้านแฝด 2 ชั้น																										
FCU/CDU-F/1-DH-01	พื้นที่ทานอาหาร	40	24+2/-	10.5	7.8	415	-	-	-	-	26.7/19.4	-	15	9.52	25	3.2	380/3/50	CE	-	0.2	THERMO	220/1/50	-	8, 9, 11, 17		
FCU/CDU-F/1-DH-02	ห้องรับแขก	40	24+2/-	5.3	4.2	365	-	-	-	-	26.7/19.4	-	15	6.5	20	1.3	220/1/50	WM	-	0.2	THERMO	220/1/50	-	8, 9, 11, 17		
FCU/CDU-F/2-DH-01	ห้องนอน 01B	40	24+2/-	7.1	5.3	415	-	-	-	-	26.7/19.4	-	15	9.5	20	2.5	220/1/50	WM	-	0.2	THERMO	220/1/50	-	8, 9, 11, 17		
FCU/CDU-F/2-DH-02	ห้องนอน 02B	40	24+2/-	5.3	4.2	365	-	-	-	-	26.7/19.4	-	15	6.5	20	1.3	220/1/50	WM	-	0.2	THERMO	220/1/50	-	8, 9, 11, 17		
อาคารกิจกรรมและสันทนาการ																										
FCU/CDU-F/1-G-01	ห้องควบคุม	1	24+2/-	3.5	2.2	135	-	-	-	-	26.7/19.4	-	12	6.5	20	1.1	220/1/50	WM	-	0.2	THERMO	220/1/50	-	8, 9, 11, 17		
FCU/CDU-F/2-G-(01-02)	ห้องฟิตเนส	1	24+2/-	10.5	7.8	415	-	-	-	-	26.7/19.4	-	15	9.52	25	3.2	380/3/50	CASSETTE	-	0.2	THERMO	220/1/50	-	8, 9, 11, 17		
FCU/CDU-F/2-G-03	ห้องประชุม	1	24+2/-	5.3	4.2	365	-	-	-	-	26.7/19.4	-	15	6.5	20	1.3	220/1/50	WM	-	0.2	THERMO	220/1/50	-	8, 9, 11, 17		
Remarks: 1. THE SPECIFIES EXTERNAL STATIC PRESSURE FIGURES ARE ONLY ESTIMATED. THE CONTRACTOR SHALL RECALCULATION THE EXTERNAL STATIC PRESSURE TO SUIT THE FINAL SYSTEM CONFIGULATION AND SUBMIT THE EXTERNAL STATIC PRESSURE CALCULATION SHEET FOR APPROVAL.																										


UNIT NO.	AREA SERVED	QUANTITY (SET)	TYPE	UNIT DATA (EACH)						
				FLOW (L/S)	EXT. ST PR. (Pa)	APPROX. (kW)	STARTER TYPE	V/PH/Hz	ELECTRICAL PANEL BOARD NO.	REMARK
บ้านแฟต 2 ชั้น										
EF-F/1-DH-01	ห้องน้ำ 03	40	IFCB/CAF	45	50	0.18	SWITCH	220/1/50	-	6,7
EF-F/1-DH-02	ห้องเก็บของ	40	IFCB/CAF	50	50	0.18	SWITCH	220/1/50	-	6,7
EF-F/2-DH-01	ห้องน้ำ 01	40	IFCB/CAF	45	50	0.18	SWITCH	220/1/50	-	6,7
EF-F/2-DH-02	ห้องน้ำ 02	40	IFCB/CAF	45	50	0.18	SWITCH	220/1/50	-	6,7
อาคารกิจกรรมและสันทนาการ										
EF-F/1-G-01	ห้องน้ำ	1	IFCB/CAF	250	75	0.35	SWITCH	220/1/50	-	6,7
EF-F/1-G-02	ห้องน้ำ	1	IFCB/CAF	250	75	0.35	SWITCH	220/1/50	-	6,7
EF-F/1-G-03	ห้องเก็บอุปกรณ์	1	IFCB/CAF	200	75	0.35	SWITCH	220/1/50	-	6,7
EF-F/1-G-04	ห้องน้ำคนพิการ	1	IFCB/CAF	60	50	0.18	SWITCH	220/1/50	-	6,7
EF-F/2-G-01	ห้องฟิตเนส	1	IFCB/CAF	70	50	0.18	SWITCH	220/1/50	-	6,7
EF-F/2-G-02	ห้องประชุม	1	CM	35	50	0.18	SWITCH	220/1/50	-	6,7
OSC-F/1-G-(01-02)	ห้อง LOCKER	2	OSC 400 mm	-	-	0.18	SWITCH	220/1/52	-	6,7
OSC-F/1-G-(03-04)	ห้อง LOCKER	2	OSC 400 mm	-	-	0.18	SWITCH	220/1/52	-	6,7

REMARK: The specified external static pressure shall be only estimated figures. The contractor shall recalculate the external static pressure as approved as-built and submit the external static pressure calculation sheet for approval.

EQUIPMENT SCHEDULE		REMARK OF AIR CONDITIONING UNITS		EQUIPMENT SCHEDULE		REMARK OF VENTILATION FANS	
UNIT TYPE:		ARRANGEMENT:		TYPE:			
CS	CEILING CASSETTE TYPE	HH	HORIZONTAL MOUNTED AND HORIZONTAL DISCHARGE.	AFBD	= AXIAL FAN ADJUSTABLE PITCH DIRECT DRIVE.	IFCD	= IN LINE FAN, CENTRIFUGAL TYPE AND DIRECT DRIVE.
CC	CEILING CONCEALED, LOW NOISE TYPE	HV	HORIZONTAL MOUNTED AND VERTICAL DISCHARGE.	AFBD	= AXIAL FAN ADJUSTABLE PITCH BELT DRIVE.	IFCD	= IN LINE FAN, CENTRIFUGAL TYPE AND BELT DRIVE.
CD	CEILING MOUNTED, DUCT TYPE	HH	HORIZONTAL MOUNTED AND HORIZONTAL DISCHARGE.	CADD	= COMPACT AXIAL FAN DIRECT DRIVE.	JET	= JET FAN.
CC	CEILING MOUNTED, EXPOSED TYPE	VV	VERTICAL MOUNTED AND VERTICAL DISCHARGE.	CAF	= CABINET FAN.	MX	= MIXED FLOW FAN.
CD	FLOOR MOUNTED, DUCT TYPE	DD	DOWN - VERTICAL - DOWN FLOW TYPE.	CF	= CEILING FAN, 1400mm BLADE SIZE & 3-SPEED SWITCH.	OSC	= OSCILLATING FAN, 400mm BLADE SIZE WALL MOUNTED & 3-SPEED SWITCH.
FE	FLOOR MOUNTED, EXPOSED TYPE	UP	= PRECISION A/C UNIT - UP FLOW TYPE.	CM	= CEILING MOUNTED FAN WITH BUILD-IN GRAVITY DAMPER.	PLUG	= PLUG FAN.
WM	= WALL MOUNTED, EXPOSED TYPE			CFD	= CENTRIFUGAL FAN DIRECT DRIVE.	PFWM	= PROPELLER FAN WALL MOUNTED TYPE WITH BUILD-IN GRAVITY DAMPER.
BLOWER TYPE:				CFBFS	= CENTRIFUGAL FAN, BELT DRIVE, FORWARD CURVE AND SINGLE INLET.	PFDM	= PROPELLER FAN GLASS MOUNTED TYPE WITH BUILD-IN GRAVITY DAMPER.
CFB	= CENTRIFUGAL FAN, BELT DRIVE, FORWARD CURVE.			CFBFD	= CENTRIFUGAL FAN, BELT DRIVE, FORWARD CURVE AND DOUBLE INLET.	RFCD	= ROOF FAN, CENTRIFUGAL TYPE AND DIRECT DRIVE.
CFBD	= CENTRIFUGAL FAN, BELT DRIVE, BACKWARD CURVE.			CFBBS	= CENTRIFUGAL FAN, BELT DRIVE, BACKWARD CURVE AND SINGLE INLET.	RFCD	= ROOF FAN, CENTRIFUGAL TYPE AND BELT DRIVE.
CFAE	= CENTRIFUGAL FAN, BELT DRIVE, AEROFOIL CURVE.			CFBBD	= CENTRIFUGAL FAN, BELT DRIVE, BACKWARD CURVE AND DOUBLE INLET.	RFPD	= ROOF FAN, PROPELLER TYPE AND DIRECT DRIVE.
PLUG	= PLUG FAN						
REMARK:				REMARK:			
1. CONDENSING UNIT TYPE - PROPELLER FAN AND HORIZONTAL DISCHARGE.				1. HEAT RESISTANT TYPE OPERATING TEMPERATURE SHALL NOT LESS THAN 300 °C FOR CONTINUOUS 2 HOUR OPERATING PERIOD.			
2. CONDENSING UNIT TYPE - PROPELLER FAN AND VERTICAL DISCHARGE.				2. OVERHEUNG TYPE SHAFT AND BEARING SHALL BE OUT OF AIR STREAM.			
3. SATURATED SUCTION TEMPERATURE 30 °C.				3. CHEMICAL PROOF TYPE.			
4. OUTSIDE AIR TEMPERATURE OF 3 °CDB / 28 °CWB.				4. NON SPARKING FAN PER AMCA 99-001 CLASSIFICATION.			
5. THE FILTER SHALL BE DISPOSABLE TYPE, SYNTHETIC FIBER MEDIA 25MM THICKNESS MERV8.				5. EXPLOSION PROOF MOTOR.			
6. THE FILTER SHALL BE DISPOSABLE TYPE, SYNTHETIC FIBER MEDIA 25MM THICKNESS MERV14.				6. NOISE LEVEL OF THE FAN SHALL NOT EXCEED 65 dB MEASURED AT 1.5m AROUND THE FAN.			
7. THE FILTER SHALL BE DISPOSABLE TYPE, SYNTHETIC FIBER MEDIA 25MM THICKNESS H13.				7. JUNCTION BOX FOR ELECTRICAL POWER SUPPLY SHALL BE PROVIDED NEAR THE FAN BY ELECTRICAL CONTRACTOR.			
8. NOISE LEVEL OF THE AHU SHALL NOT EXCEED 65 dB MEASURED AT 1.5m AROUND THE FCU & CDU.				8. DISCONNECTING SWITCH FOR MAINTENANCE SHALL BE PROVIDED BY MECHANICAL CONTRACTOR.			
9. JUNCTION BOX OR SAFETY SWITCH FOR POWER SUPPLY SHALL BE PROVIDED NEAR FAN COIL UNIT OR CONDENSING UNIT BY ELECTRICAL CONTRACTOR.				9. LISTED KITCHEN EXHAUST FAN			
10. DISCONNECTING SWITCH FOR MAINTENANCE SHALL BE PROVIDED BY MECHANICAL CONTRACTOR.				10. DUE TO CEILING SPACE CONSTRAINT, TOTAL HEIGHT OF FAN CASING INCLUDING BACKSET SUPPORT NOT MORE 275mm.			
11. INCLUDE WIRE REMOTE THERMOSTAT, DIGITAL DISPLAY WITH WEEKLY SCHEDULE TIMER.							
12. INCLUDE WIRELESS REMOTE THERMOSTAT, DIGITAL DISPLAY.							
13. LINK TO PUBLIC CENTRALIZED INTELLIGENT TOUCH CONTROLLER AT CONTROL ROOM, GROUND FLOOR.							
14. LINK TO COND UNIT CENTRALIZED REMOTE CONTROL SYSTEM.							
15. LINK TO HOME AUTOMATION SYSTEM.							
16. CONDENSING UNIT TYPE - REFRIGERANT TO DOMESTIC WATER HEAT RECOVERY UNIT.							
17. INCLUDE INTERNAL CONDENSATE WATER DRAIN UP PUMP.							
18. EMERGENCY POWER SUPPLY.							

MATERIAL SCHEDULE			
ITEM	AREA APPLICATION	MATERIAL DESCRIPTION	FIRE BARRIER FOR PIPE/DUCT THROUGH FIRE WALL
1. PIPE WORK AND INSULATION - REFRIGERANT PIPE - CONDENSATE DRAIN PIPE - PIPE IN EXPOSED/ OPEN CEILING AREA	ALL AREA ALL AREA EXPOSED CEILING AREA	COPPER PIPE, TYPE L, CLOSED CELL, FORM ELASTOMERIC FOR BOTH OF LIQUID AND SUCTION PIPE, INSULATION 20 MM THICKNESS. OUTDOOR PIPE COVER WITH ALU/ZINC SHEET 0.6 MM CLADDING. PVC CLASS 8.5. CLOSE CELL ELASTOMERIC THERMAL INSULATION 13 mm THICKNESS. PAINTING AS INTERIOR REQUIREMENT. COLOR TO BE CONFIRMED BY ID.	2 HR. FIRE SEAL OR PIPE COLLAR 2 HR. FIRE SEAL OR PIPE COLLAR N/A
2. DUCT WORK AND INSULATION - EXHAUST DUCT - KITCHEN EXHAUST DUCT	ALL AREA ALL AREA	GALVANIZED STEEL SHEET GALVANIZED STEEL SHEET	N/A N/A
3. GRILLE, DIFFUSER AND LOUVER - GRILLE, DIFFUSER AND LOUVER	ALL AREA	POWDER COATED GRILLE, DIFFUSER AND LOUVER. COLOR TO BE CONFIRMED BY INTERIOR. SAMPLE SHALL BE SUBMITTED TO ID APPROVAL BEFORE INSTALLATION.	N/A
4. AIR FILTER - PRE FILTER - FILTER FOR FLUSHING AND COMMISSIONING	FCU UNIT ALL AREA	THE FILTER SHALL BE HIGH EFFICIENCY FILTER. CONTRACTOR SHALL PROVIDED AIR FILTER FOR FLUSHING AND COMMISSIONING. NEW FILTER SHALL BE INSTALLED BEFORE HAND OVER TO OWNER.	N/A

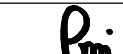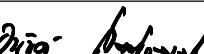สถานบ้าน	
นาย โสณ เรืองเล็ก ส.ต.ด.2408	
นาย ศาคร น้อยสีน ภ.ต.ด.12135	
วิศวกรโครงการต่าง	
รศ.ดร. สุทัศน์ สิลการวิวัฒน์ รย.2207	
นาย ทศพล ลืออานาวะ อบ.12885	
นาย นฤพนธ์ เข็มสุวรรณ ภย.58470	
วิศวกรรมการระบบไฟฟ้า	
นาย อนันต์ พาราปี วกฟ.387	
วิศวกรรมการระบบสุขาภิบาล และสิ่งแวดล้อม	
นาย ไพโรจน์ ไชยมงคล สท.44	
วิศวกรเครื่องกล	
นาย อนันต์ กิตติคุณ วก. 1204	
หมายเหตุ	
ชื่อแบบ	
ตารางอุปกรณ์ — —	
มาตรฐาน AS SHOWN	
วันที่	รหัสแบบ
15/09/2565	M2-01
Revision A	

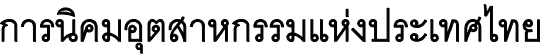


บริษัท กรีนโมดูลาร์ จำกัด
112/52 ซ.งามวงศ์วาน 43 แยก 7 (ชินเขต 1/7)
แขวงทุ่งสองห้อง เขตหลักสี่ กรุงเทพฯ 10210


วิภากร ไกรสง่าง	
รศ.ดร. สุทธิรักษ์ ธีลากรวิวัฒน์ วัย.2207	
นาย ทศพล เต็มมานุรักษ์ สมย.12585	
นาย นฤพท เต็มสุพรรณ ภษ.59470	

วิศวกรรมระบบสุขาภิบาล และสิ่งแวดล้อม	
นาย ไพโรจน์ ไชยมงคล สส.44	Pm

www.elsevier.com/locate/jmb

ชื่อแบบ	
แปลนระบบปรับอากาศและระบายอากาศ ชั้น 1 บ้านแฝด	
—	
มาตรฐาน AS SHOWN	
วันที่	รหัสแบบ
15/09/2565	M3-01
Revision A	

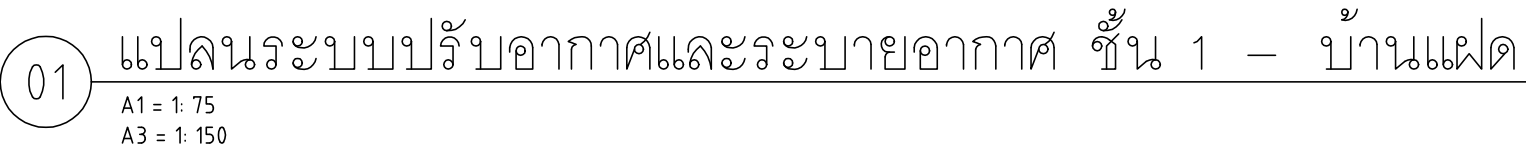

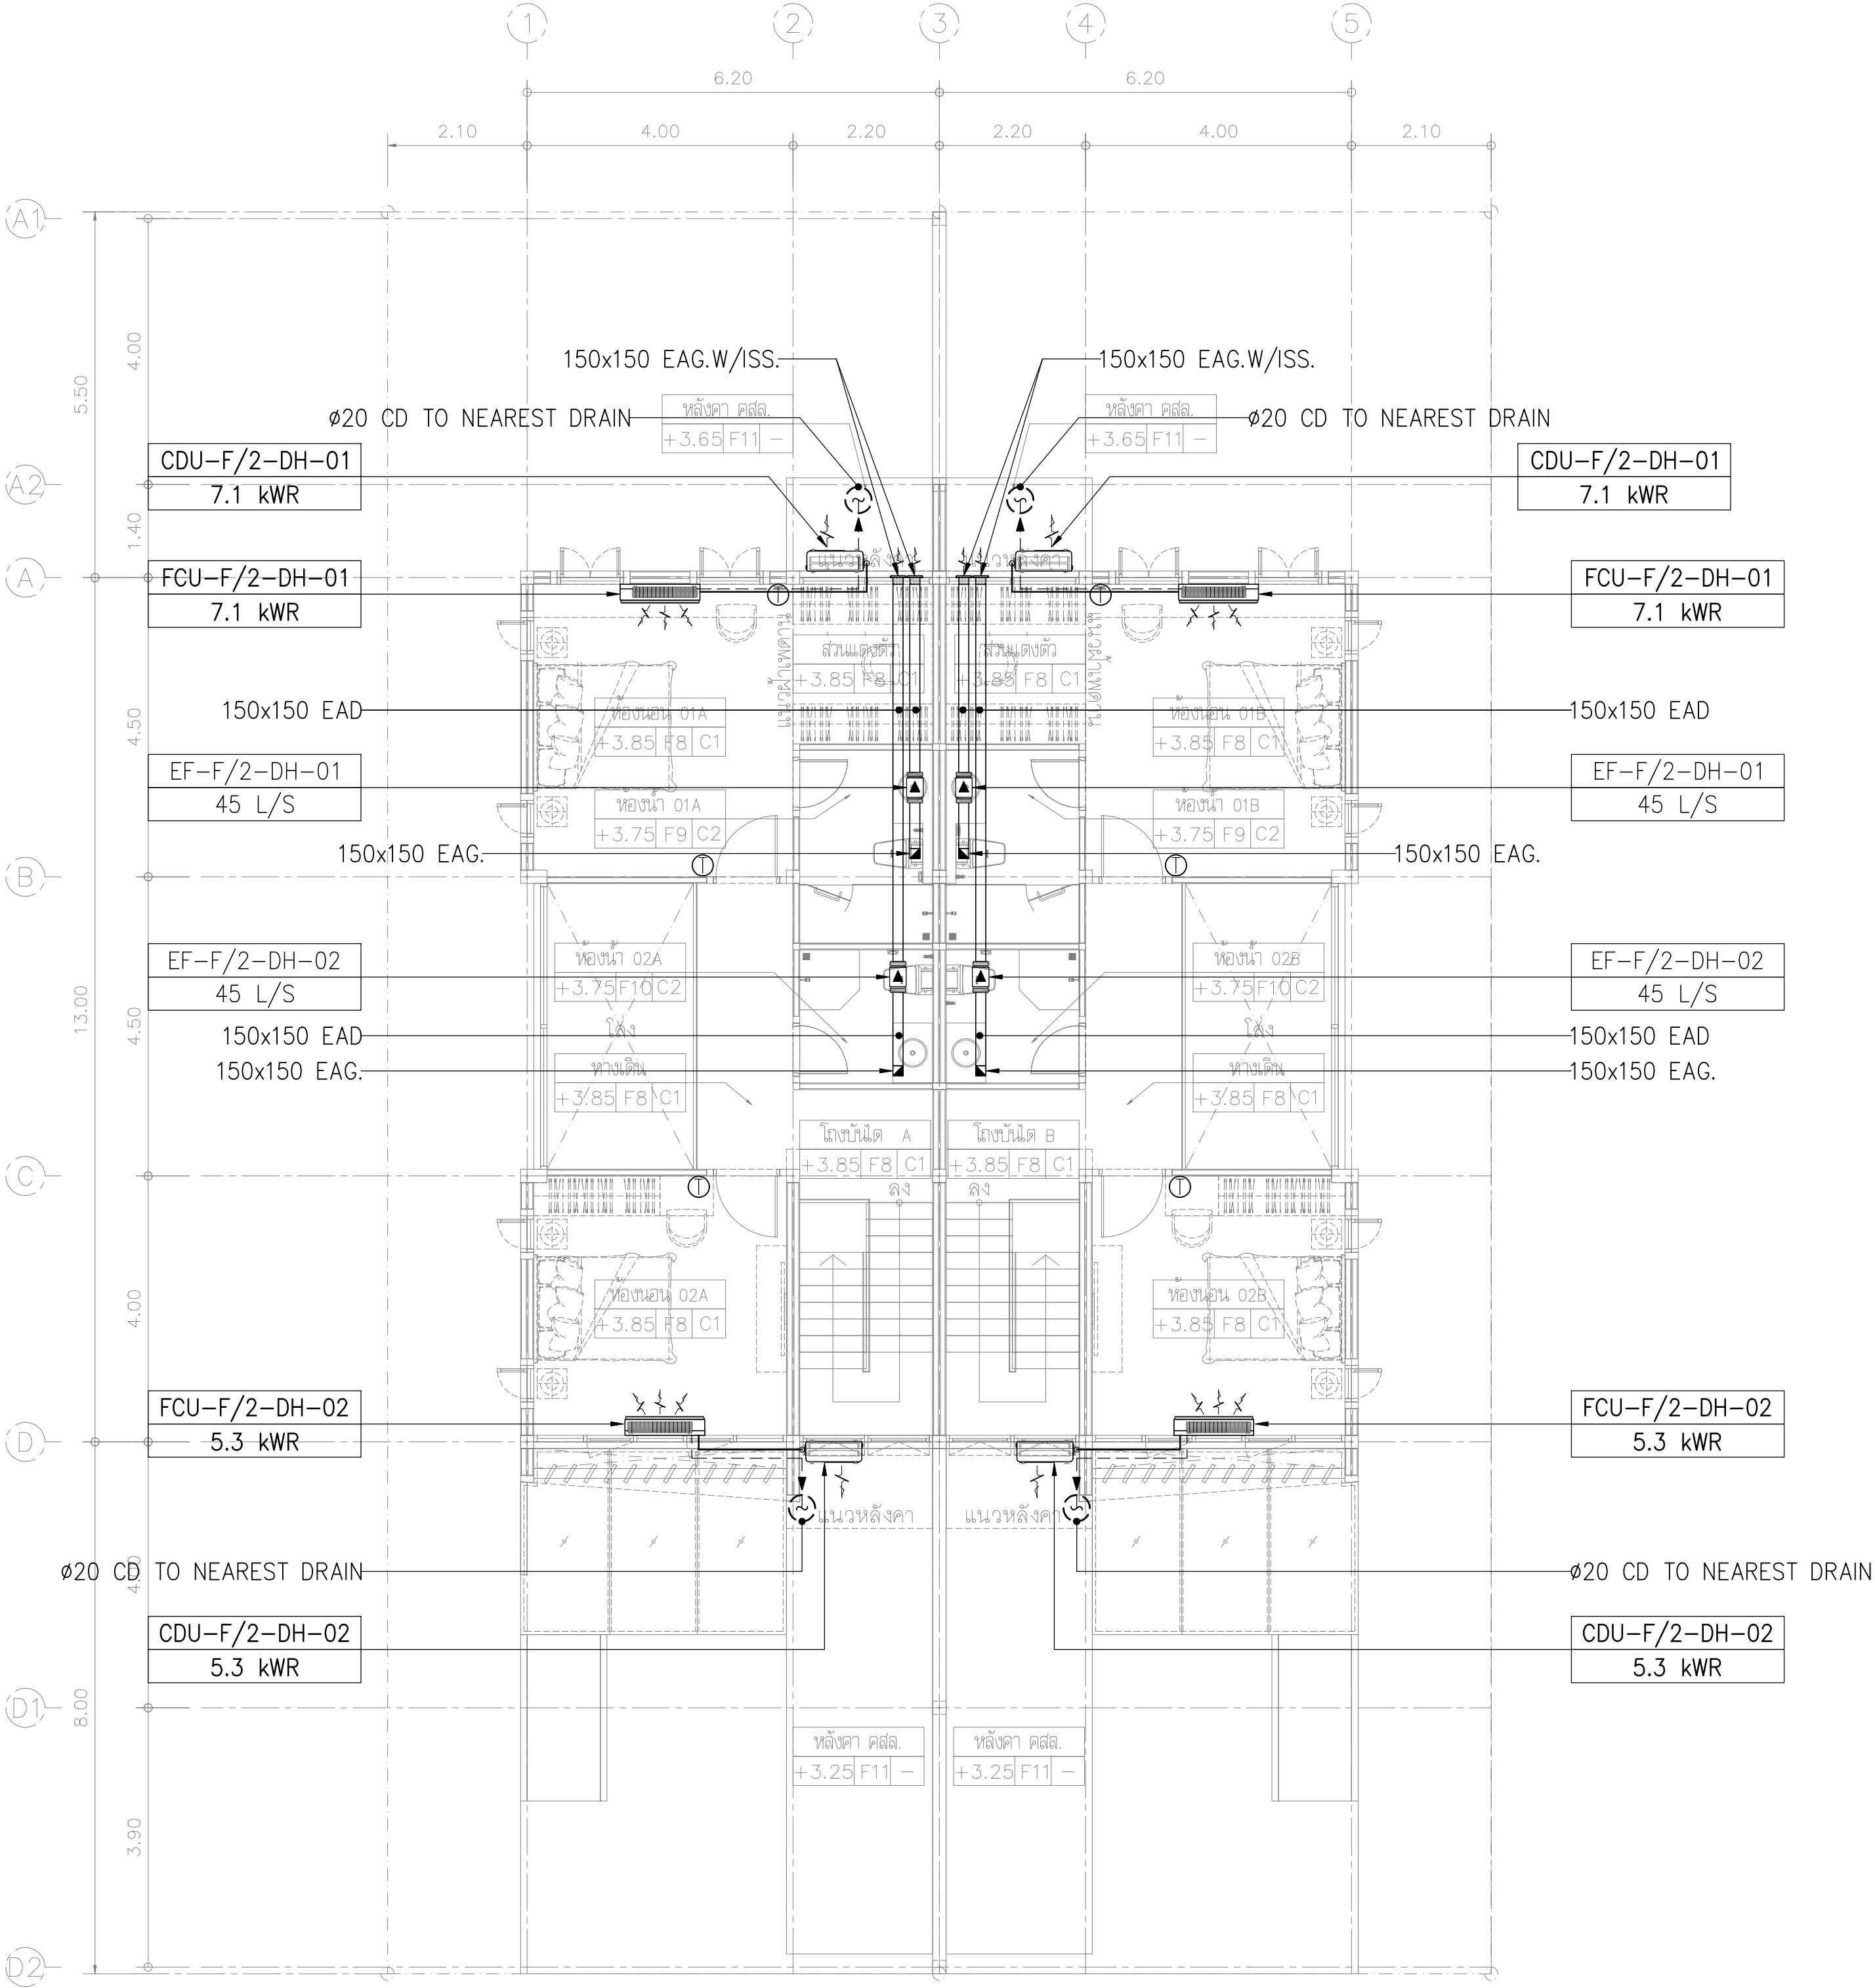


01 แปลนระบบปรับอากาศและระบายอากาศ ชั้น 2 - บ้านแฝด
A1 = 1:75
A3 = 1:150



การนิคมอุตสาหกรรมแห่งประเทศไทย

โครงการก่อสร้างอาคารบ้านพัก
และปรับปรุงบ้านพักพนักงาน
(บ้านพักกองประปา)

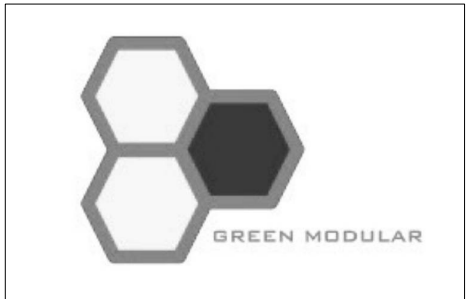


GREEN MODULAR CO., LTD.

บริษัท กรีนโมดูลาร์ จำกัด
112/52 ซ.จางวงศ์วาน 43 แขวง 7 (ชินเขต 1/7)
แขวงทุ่งสองห้อง เขตหลักสี่ กรุงเทพฯ 10210

สถาปนิก	
นาย โยธิน เรืองล้ำ ส.ศบ.2408	
นาย ศาครินทร์ นิลสีลา น.ศบ.12135	
วิศวกรโครงสร้าง	
ท.ศร. สุทัศน์ สัตยศรีวัฒน์ บ.บ.2207	
นาย พทล ธีธยานุกาญจน์ ส.บ.12885	
นาย นฤเทพ เคียงสุวรรณ บ.บ.58470	
วิศวกรงานระบบไฟฟ้า	
นาย ธนศักดิ์ ตราโต ว.บ.387	
วิศวกรงานระบบสุขาภิบาล และสิ่งแวดล้อม	
นาย ไพโรจน์ ไชยมงคล ส.บ.44	
วิศวกรเครื่องกล	
นาย ธนศักดิ์ กิตติคุณะธี ว.บ.1204	

หมายเหตุ	
ชื่อแบบ	
แปลนระบบปรับอากาศและระบายอากาศ ชั้น 2 บ้านแฝด	
-	
มาตรฐาน AS SHOWN	
วันที่	รหัสแบบ
15/09/2565	M3-02
Revision A	

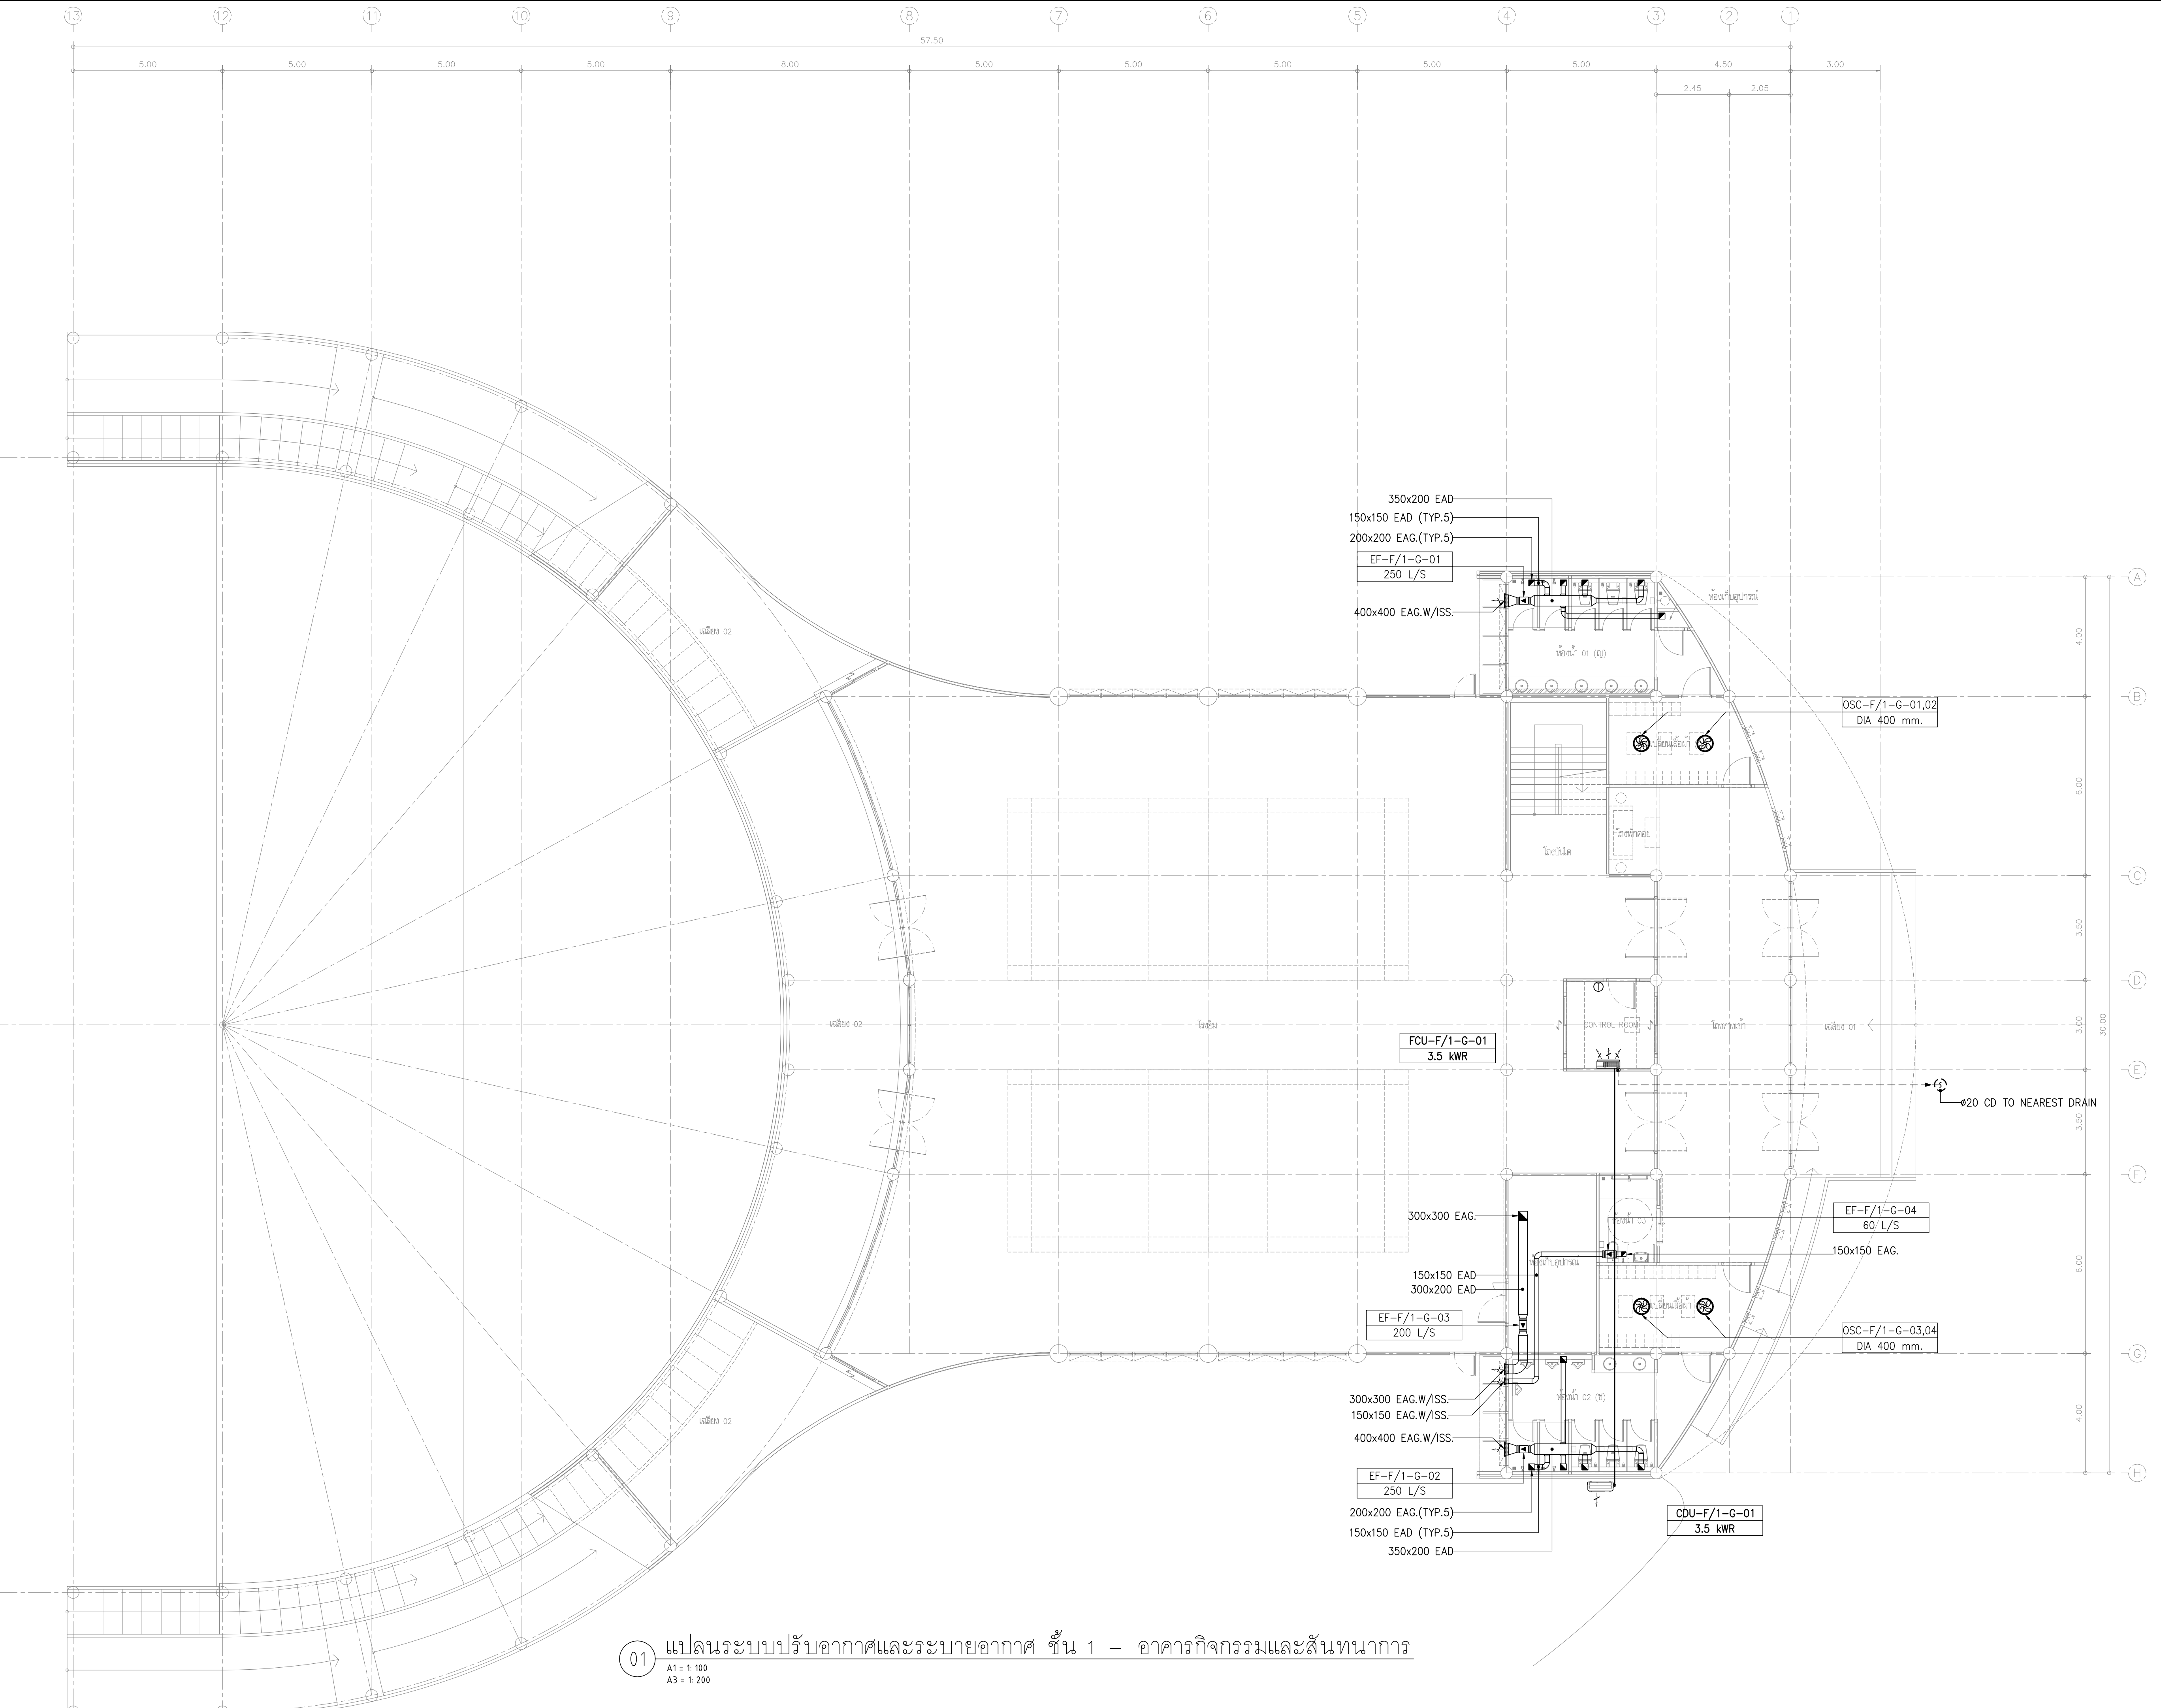


01 แปลนระบบปรับอากาศและระบายอากาศ ชั้น 1 - อาคารกิจกรรมและสันถนาการ

A1 = 1: 100
A3 = 1: 200



การนิคมอุตสาหกรรมแห่งประเทศไทย

โครงการก่อสร้างอาคารบ้านพัก
และปรับปรุงบ้านพักพนักงาน
(บ้านพักกองประปา)

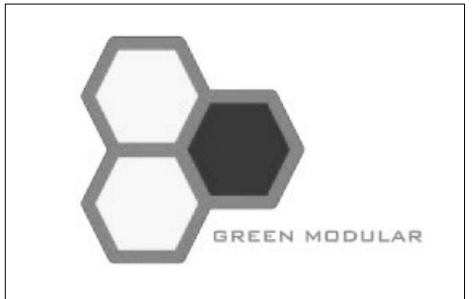

GREEN MODULAR CO., LTD.

บริษัท กรีนโมดูลาร์ จำกัด
112/52 ซ.งามวงศ์วาน 43 แขวง 7 (ชั้น 7) เขต 1/7
แขวงทุ่งสองห้อง เขตหลักสี่ กรุงเทพฯ 10210

สถาปนิก	
นาย ชรินทร์ รุ่งกล้า ส.ศ.บ.2408	
นาย ศาโรจน์ นิลสีลา น.ศ.บ.12135	

วิศวกรโครงสร้าง	
ท.ศ. สุทัศน์ สัตยวิวัฒน์ บ.บ.2207	
นาย พทล ลิ้มบุญมา ส.บ.12885	
นาย นฤเทพ เตชะสุวรรณ บ.บ.58970	

วิศวกรงานระบบไฟฟ้า	
นาย ธนศักดิ์ ตราโต ว.บ.387	


วิศวกรงานระบบสุขาภิบาล และสิ่งแวดล้อม	
นาย ไพโรจน์ ไชยมงคล ส.บ.44	

วิศวกรเครื่องกล	
นาย ธนศักดิ์ กิตติคุณธีร ว.บ.1204	

หมายเหตุ	

ชื่อแบบ	
แปลนระบบปรับอากาศและระบายอากาศ ชั้น 1 - อาคารกิจกรรมและสันถนาการ	
-	

มาตรฐาน AS SHOWN	
วันที่	รหัสแบบ
15/09/2565	M3-03
Revision A	

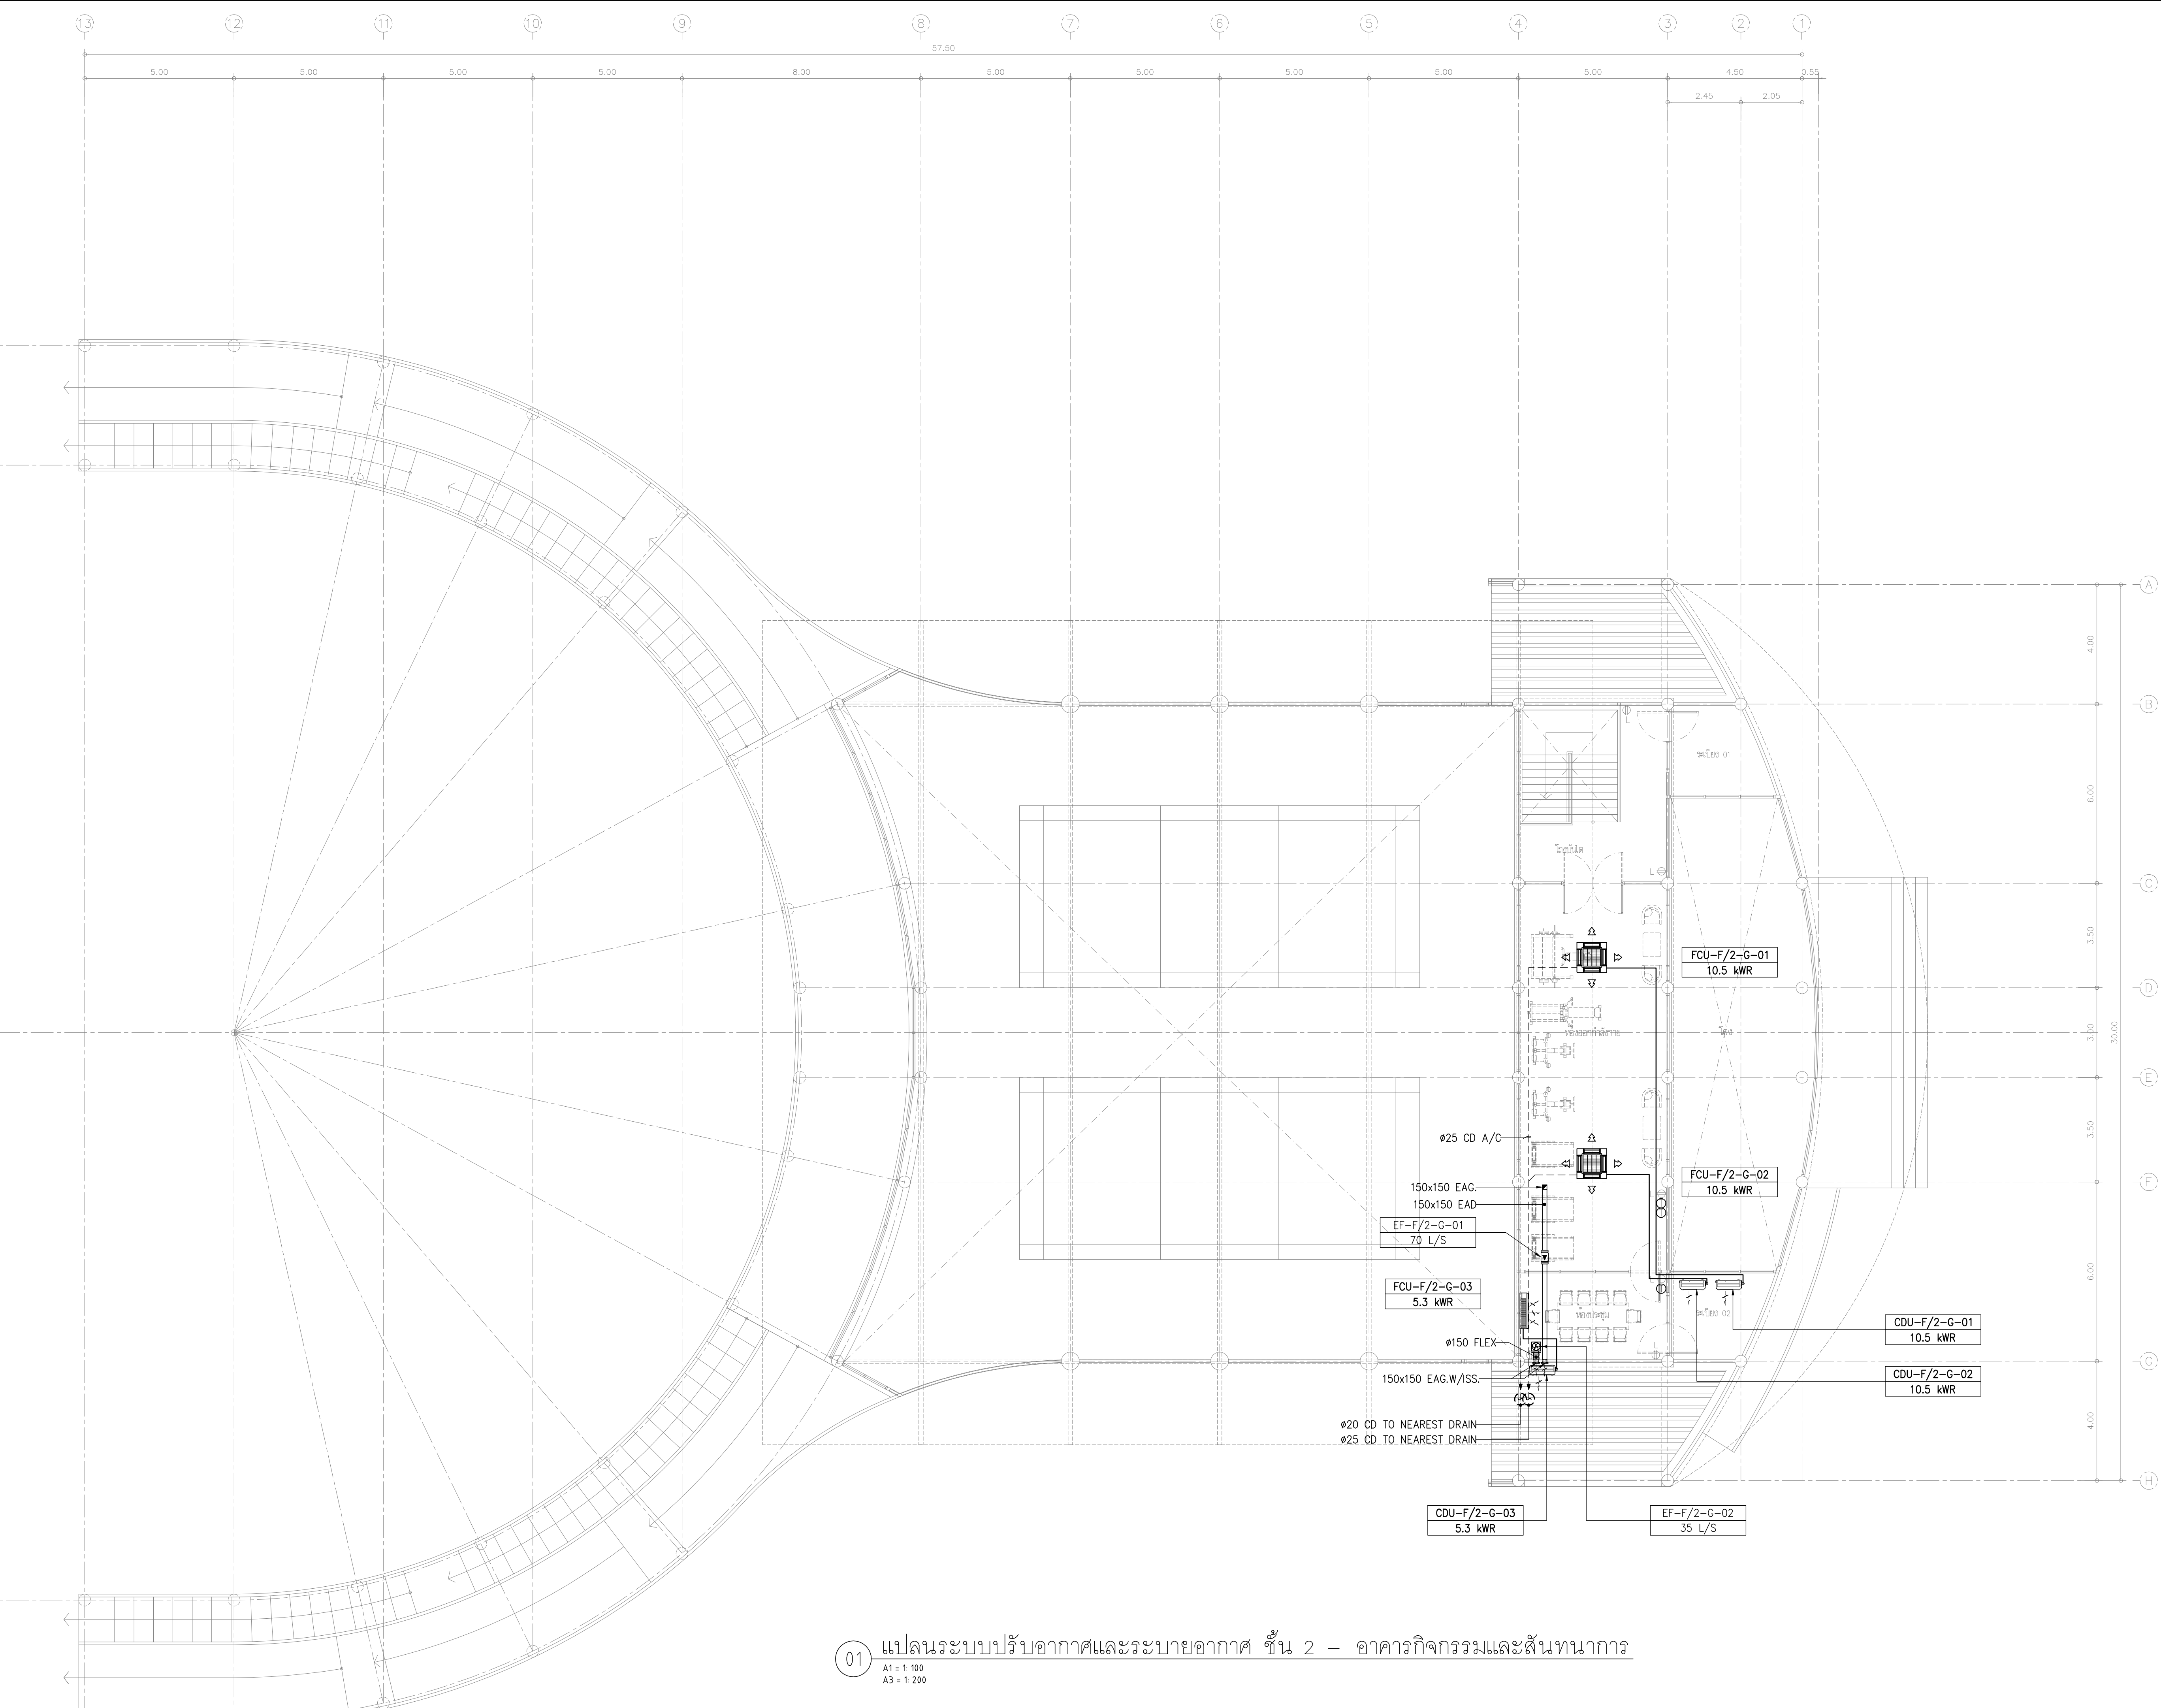


01 แปลนระบบปรับอากาศและระบายอากาศ ชั้น 2 - อาคารกิจกรรมและสำนักงาน

A1 = 1:100
A3 = 1:200



การนิคมอุตสาหกรรมแห่งประเทศไทย

โครงการก่อสร้างอาคารบ้านพัก
และปรับปรุงบ้านพักพนักงาน
(บ้านพักกองประปา)

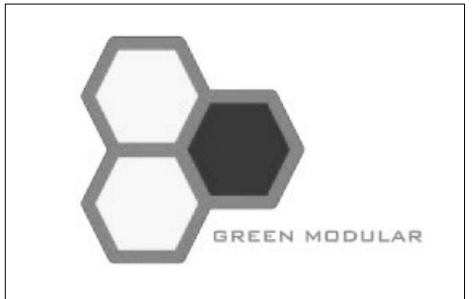

GREEN MODULAR CO., LTD.

บริษัท กรีนโมดูลาร์ จำกัด
112/52 ซ.งามวงศ์วาน 43 แขวง 7 (ชั้นเขต 1/7)
แขวงทุ่งสองห้อง เขตหลักสี่ กรุงเทพฯ 10210

สถาปนิก	
นาย โยธิน รื่องล้ำ ส.ศบ.2408	
นาย ศาโรท โฉมสีมะ ส.ศบ.12135	
วิศวกรโครงสร้าง	
ท.ศร. สุทัศน์ สัตถะวิวัฒน์ บ.บ.2207	
นาย พพล ลิ้มบุญมา สบ.12885	
นาย นฤเทพ เขียวสุวรรณ กบ.58470	
วิศวกรงานระบบไฟฟ้า	
นาย ธนศักดิ์ ตราโต วท.387	
วิศวกรงานระบบสุขาภิบาล และสิ่งแวดล้อม	
นาย ไพโรจน์ ไชยมงคล สบ.44	
วิศวกรเครื่องกล	
นาย ธนศักดิ์ กิตติคุณธีร์ วท.1204	

หมายเหตุ	
ชื่อแบบ	
แปลนระบบปรับอากาศและระบายอากาศ ชั้น 2 อาคารกิจกรรมและสำนักงาน	
-	

มาตรฐาน AS SHOWN	
วันที่	รหัสแบบ
15/09/2565	M3-04
Revision	
A	



STEEL ROD

SETTING TUBE

STEEL PIPE

NUT & WASHER (NON-CORROSIVE)

CALV. STEEL SADDLE GAUGE 18,300mm LONG W/13mm. WIDTH SECTION INSULATION LAYER

NEOPRENE/HARD RUBBER

THERMAL INSULATION (IF APPLICABLE)

PIPE

STEEL ROD #9mm.

STEEL 4.5x25mm.

PIPE WITH INSULATION

PIPE SIZE UP TO Ø65mm.

NUT & WASHER

SETTING TUBE


INSULATION

PIPE WITH INSULATION


CALV. STEEL SADDLE GAUGE 18,300mm LONG W/13mm. WIDTH SECTION INSULATION LAYER

PIPE SIZE UP TO Ø65mm. AND BIGGER


04 HANGER-CONDENSATE DRAIN PIPE
NTS.

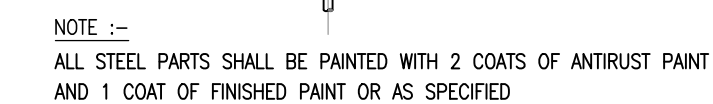


07 TYPICAL OF BUILDING ATTACHMENT FOR VARIOUS TYPES
NTS. OF HANGER AND SUSPENSION

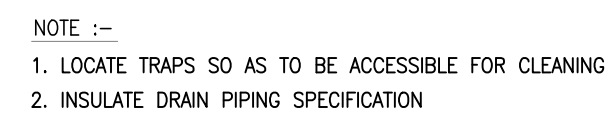

05 CONDENSATE TRAP DETAIL
NTS.

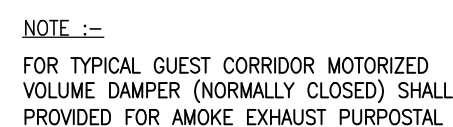

08 TYPICAL OPPOSED BLADE VOLUME DAMPER
NTS.

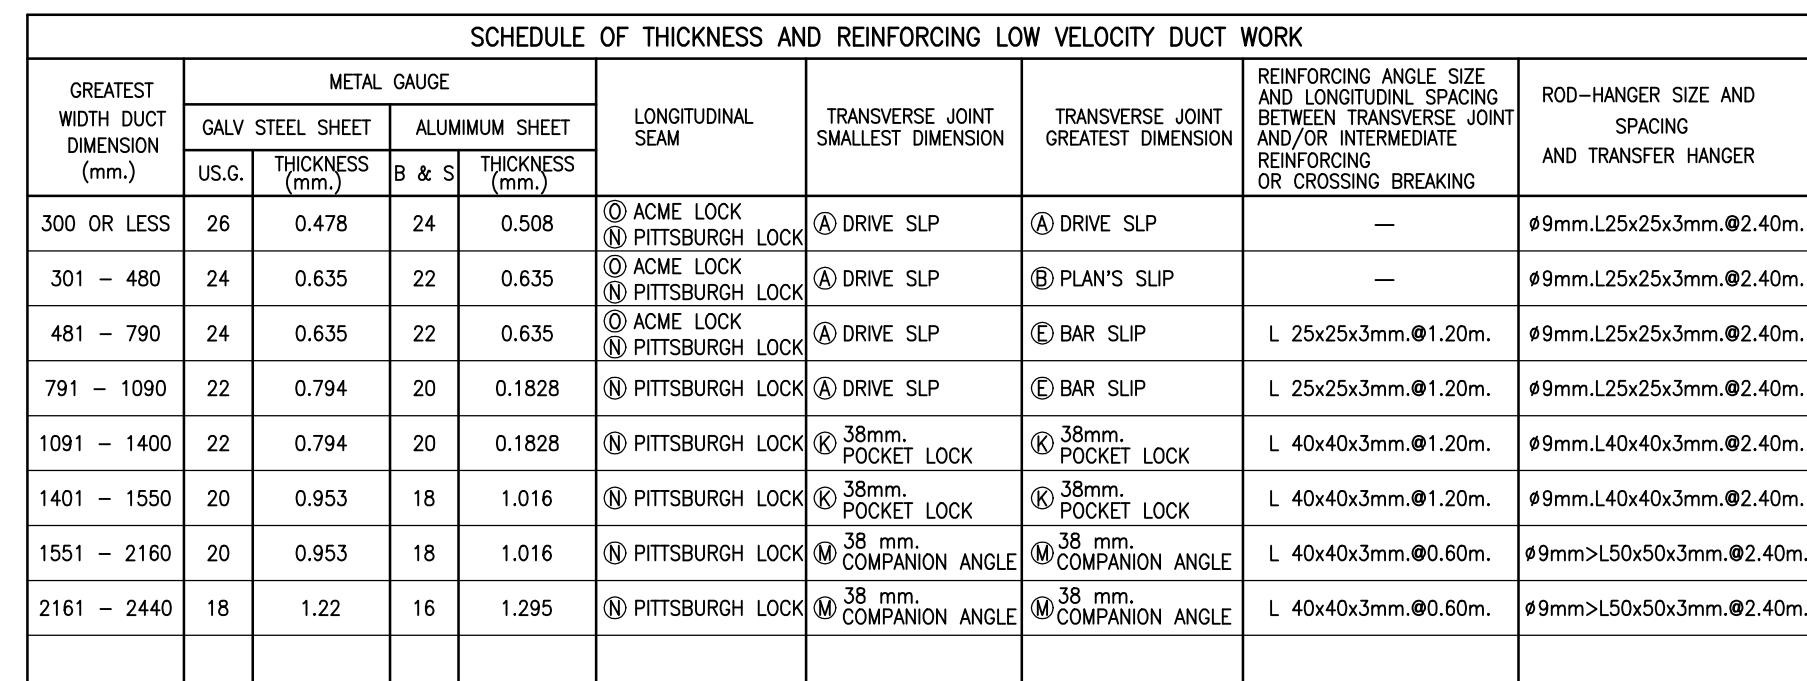


03 TYPICAL DUCT CONSTRUCTION




R	PIPE		HANGER						
	DIA. (mm.)	SPAN (mm.)	LOWER ANGLE	LOWER CHANNEL	ROD DIA	UPPER CHANNEL	ANCHOR BOLT	ANCHOR BOLT LENGTH	50mm. WIDTH PIPE CLAMP THICKNESS
	350 & OVER	6100	–	102X51X10.42 mm.	24 mm.	127X64X1.9 mm.	M16X2	230 mm.	6 mm.
	300	6100	–	102X51X10.42 mm.	20 mm.	102X51X10.42 mm.	M10X2	140 mm.	6 mm.
	100	5800	–	102X51X10.42 mm.	20 mm.	102X51X10.42 mm.	M10X2	140 mm.	6 mm.
	200	5100	–	102X51X10.42 mm.	20 mm.	102X51X10.42 mm.	M10X2	140 mm.	6 mm.
	150	4800	50X50X6 mm.	–	16 mm.	–	M16X1	–	4.5 mm.
	125	4400	50X50X6 mm.	–	16 mm.	–	M16X1	–	4.5 mm.
	100	4100	40X40X6 mm.	–	12 mm.	–	M12X1	–	4.5 mm.
65 – 80	3700	32X32X4 mm.	–	–	12 mm.	–	M10X1	–	4.5 mm.
	3400	32X32X4 mm.	–	–	10 mm.	–	M10X1	–	3 mm.
40	3000	32X32X4 mm.	–	–	10 mm.	–	M10X1	–	3 mm.
32	2700	32X32X4 mm.	–	–	10 mm.	–	M10X1	–	3 mm.
20	2400	32X32X4 mm.	–	–	10 mm.	–	M10X1	–	3 mm.
13	2000	32X32X4 mm.	–	–	10 mm.	–	M10X1	–	3 mm.

09 PIPE HANGER
NTS.



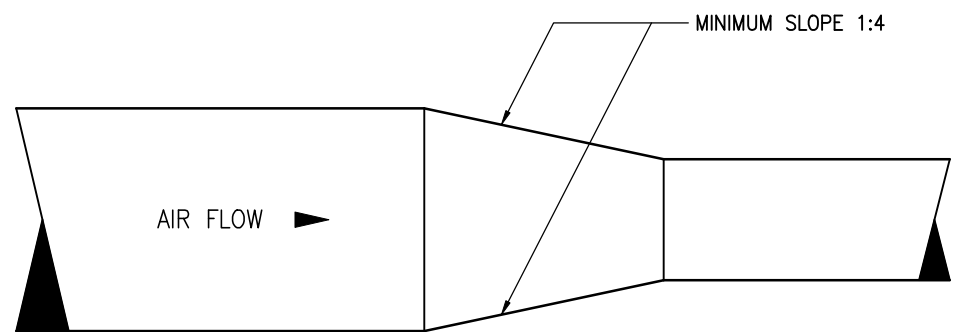


SUPPLY AIR DUCT

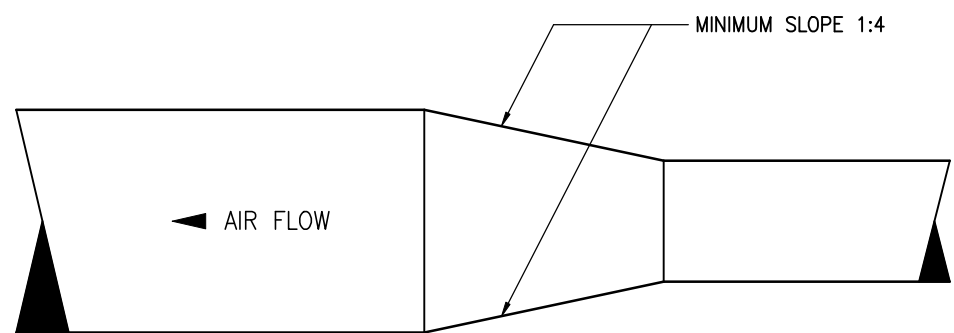


RETURN AND EXHAUST AIR DUCT

01 TYPICAL DUCT TRANSITION
NTS.

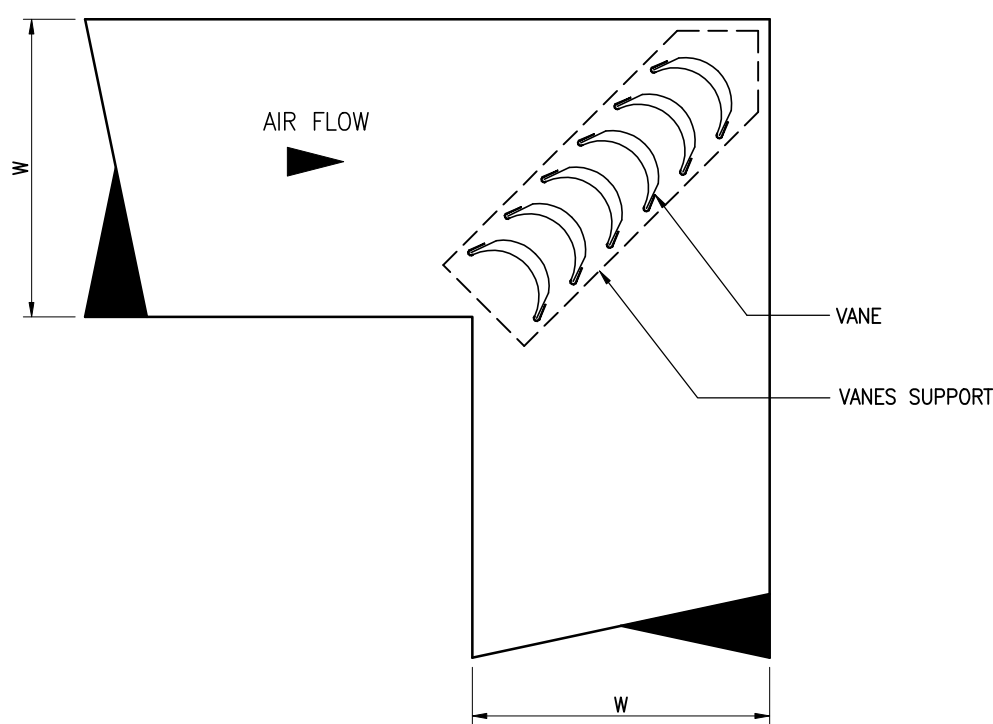


NOTE :-
VANES ARE SUPPORTED BY SEPARATE FRAME BOLTED OR RIVETED TO ELBOW

02 TYPICAL SQUARE ELBOW TURNING VANES
NTS.

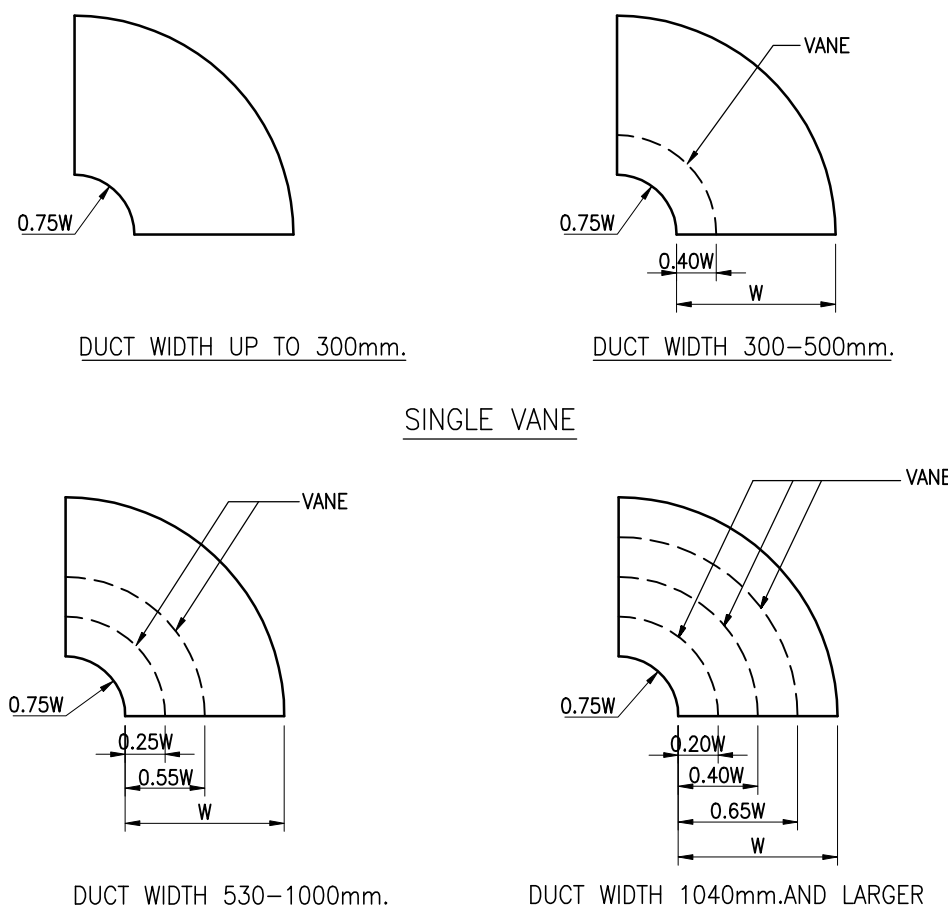


MULTIPLE VANES


03 TYPICAL ROUND ELBOW TURNING VANES
NTS.

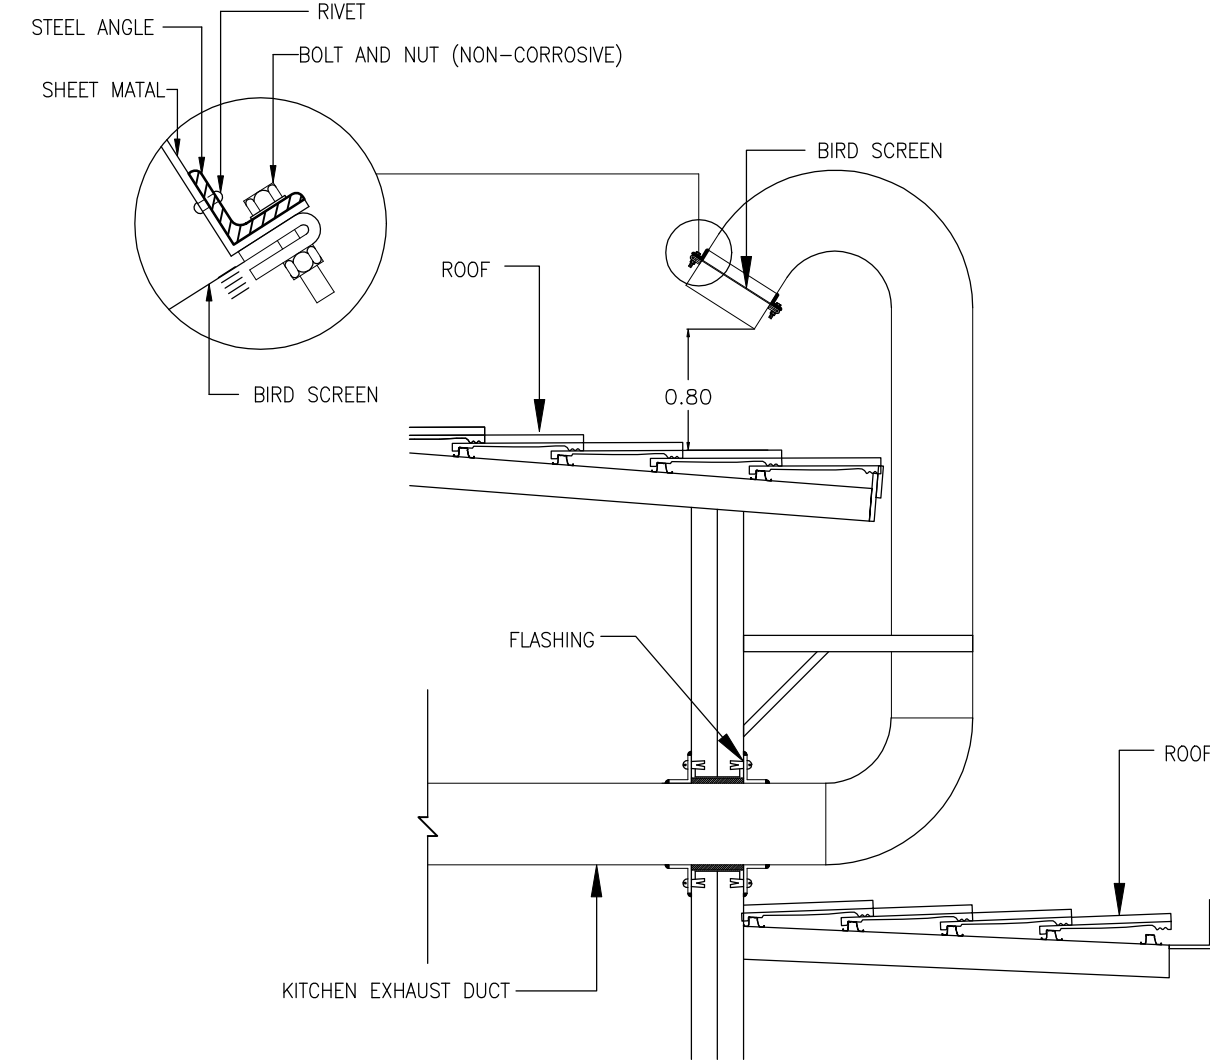


04 TYPICAL KITCHEN EXHAUST DUCT INSTALLATION TO ROOF
NTS.

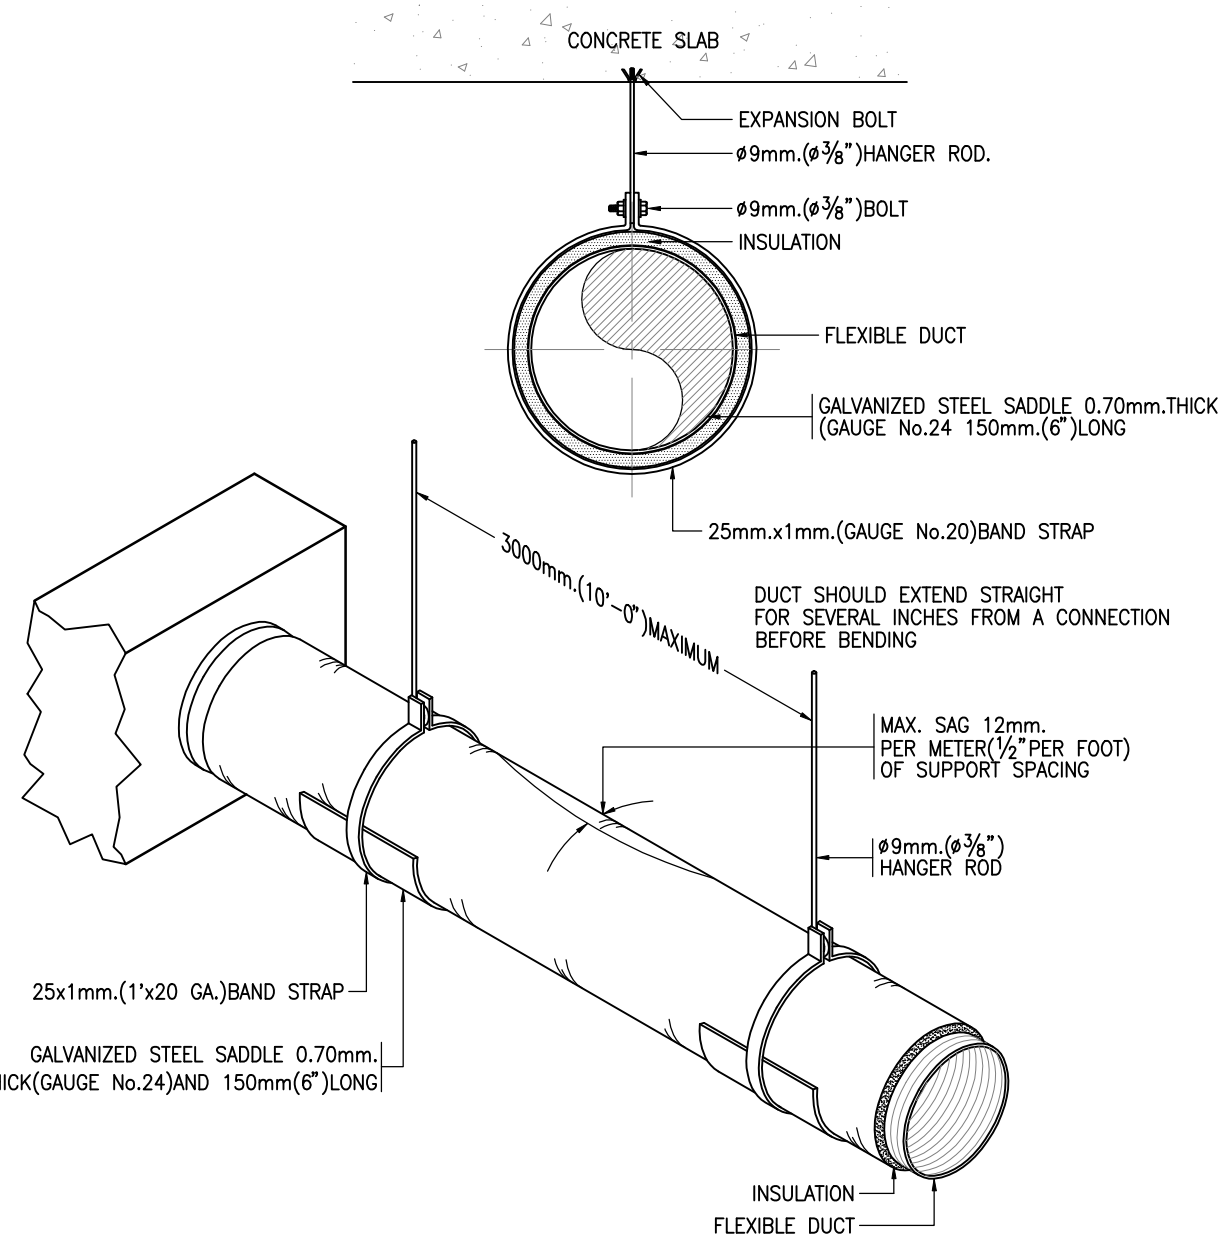

05 TYPICAL ROUND DUCT INSTALLATION
NTS.

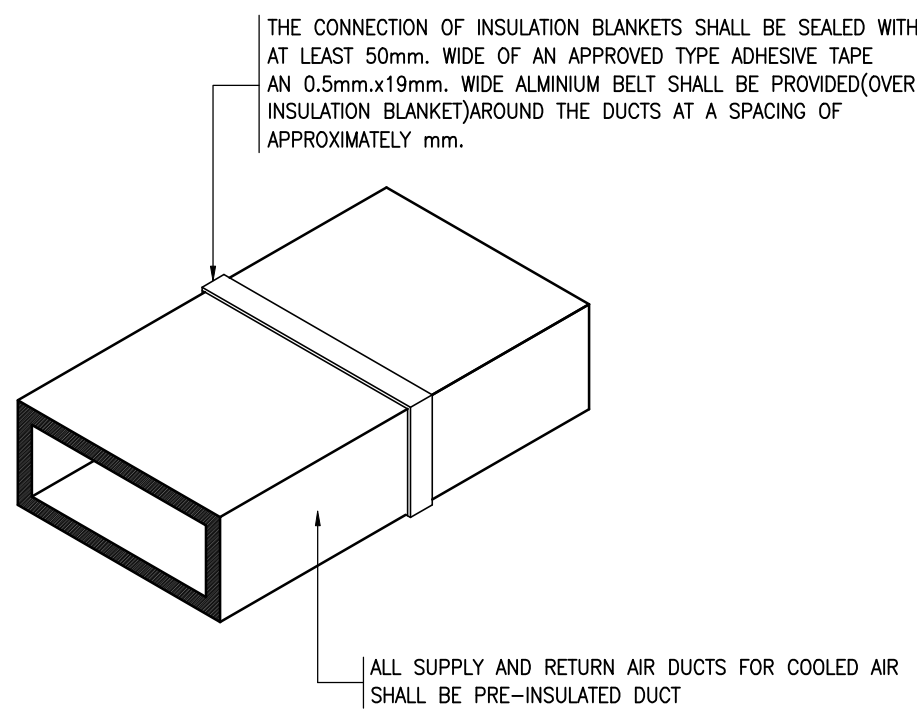


06 TYPICAL PRE-INSULATED DUCT
NTS.

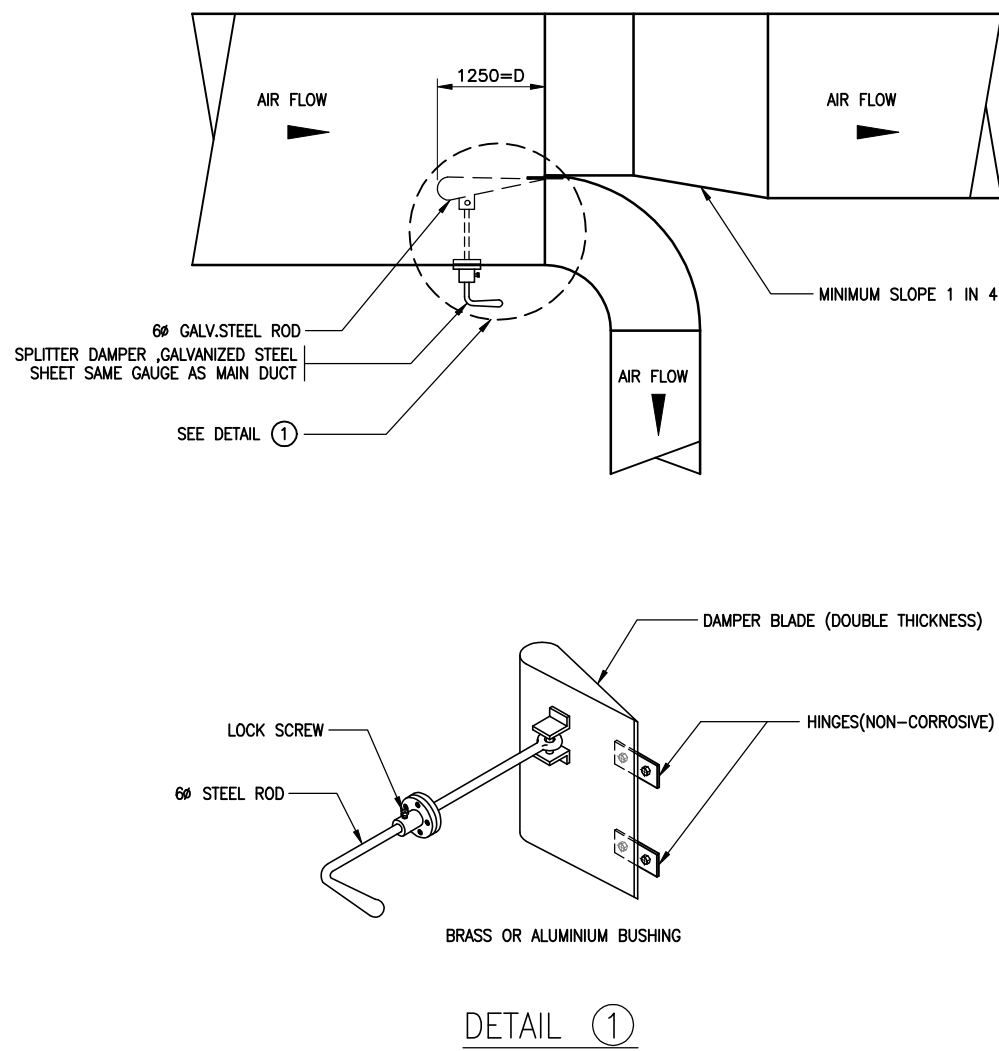


DETAIL ①


07 TYPICAL BRANCH TAKE OFF WITH SPLITTER DAMPER (1)
NTS.

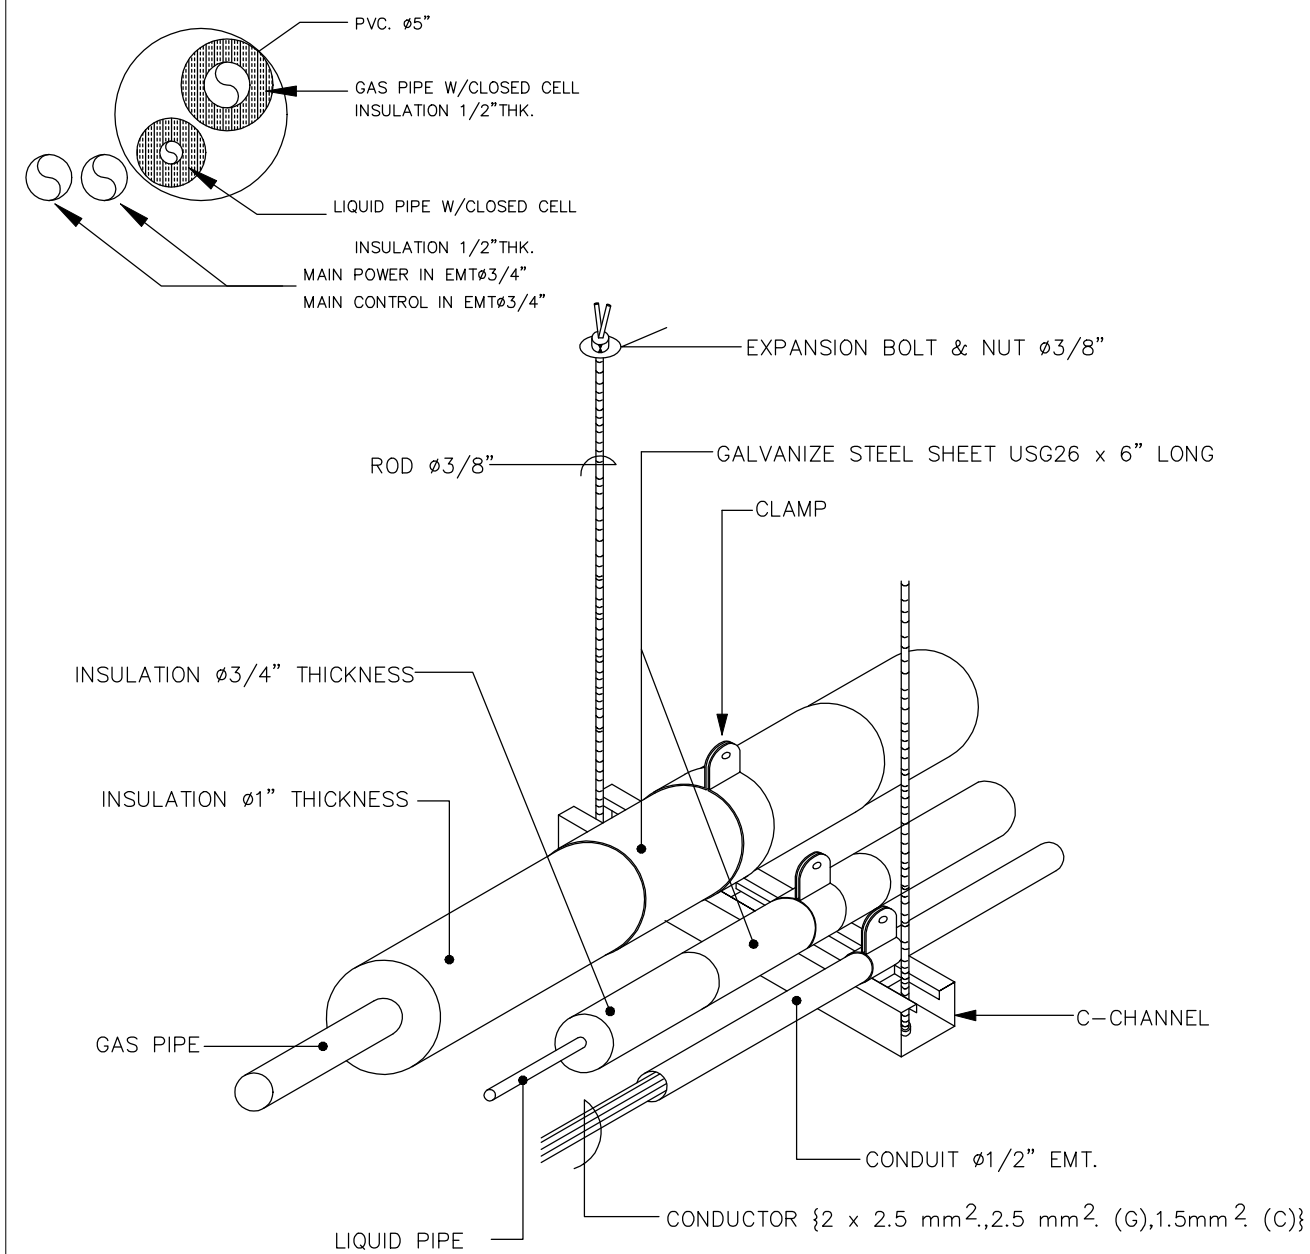

08 REFRIGERANT PIPING CONDUIT & SUPPORT HANGER DETAIL
NTS.

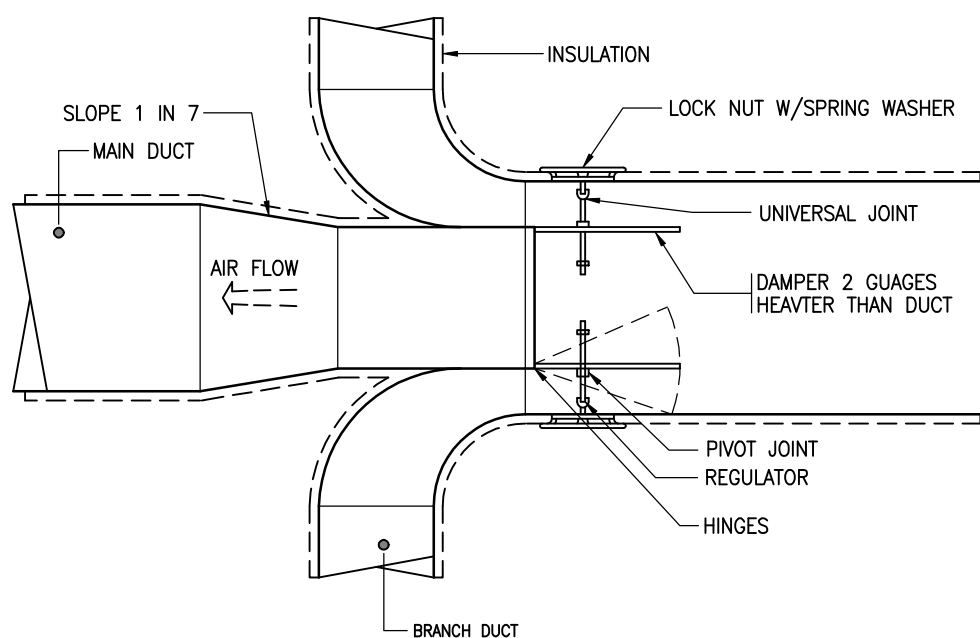


09 TYPICAL BRANCH TAKE OFF WITH SPLITTER DAMPER (2)
NTS.

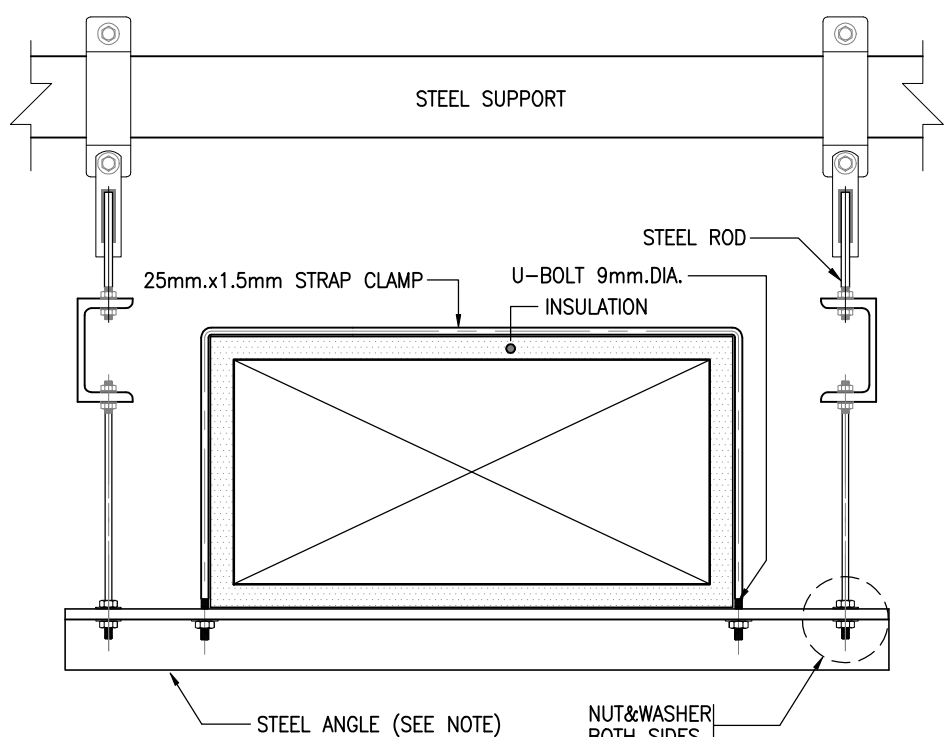


DIMENSION OF DUCT WIDTH SIZE	MAX HANGER SPACING	HANGER DIMENSION	
		STEEL ANGLE	STEEL ROD
UP TO 610mm.	2000mm.	25mm.x25mm.x3mm.	9 mm.
810mm. TO 1370mm.	2000mm.	31mm.x31mm.x3mm.	13 mm.
1370mm.AND OVER	2000mm.	27mm.x27mm.x3mm.	13 mm.

10 HANGER-SINGLE DUCT WITH INSULATION
NTS.

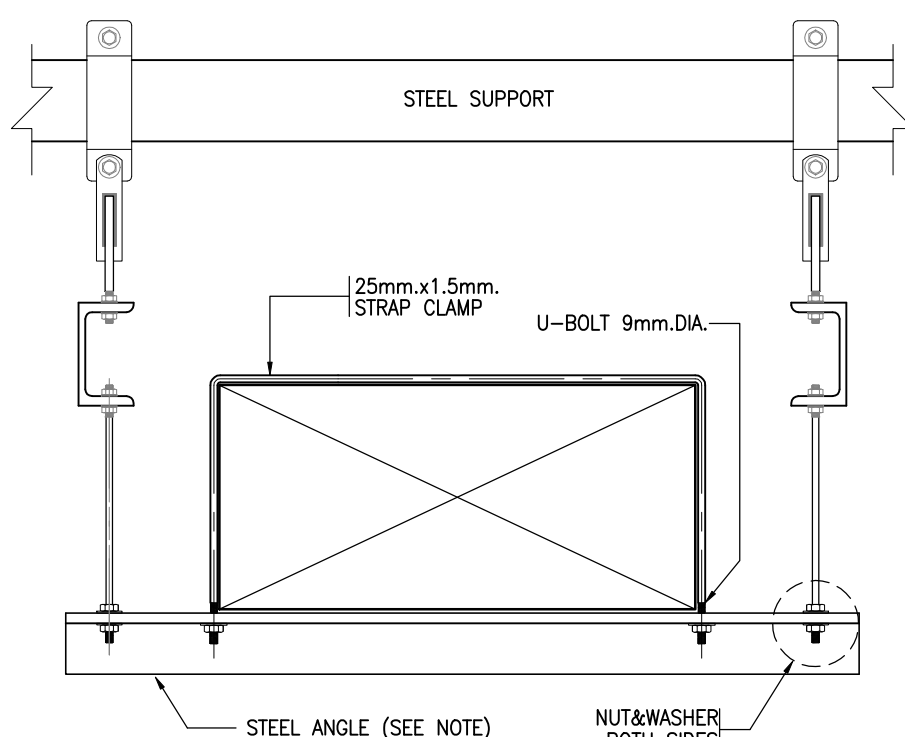

DIMENSION OF DUCT WIDTH SIZE	MAX HANGER SPACING	HANGER DIMENSION		REMARK
		STEEL ANGLE	STEEL ROD	
UP TO 610mm.	2000mm.	25mm.x25mm.x3mm.	9 mm.	
810mm. TO 1370mm.	2000mm.	31mm.x31mm.x3mm.	13 mm.	
1370mm.AND OVER	2000mm.	27mm.x27mm.x3mm.	13 mm.	
NOTE :- ALL STEEL HANGLE ELEMENT SHALL COATED WITH ANTI RUST PAINT "PRIOR" TO INSTALLATION				

11 TYPICAL DUCT HANGER AND SUPPORT
NTS.

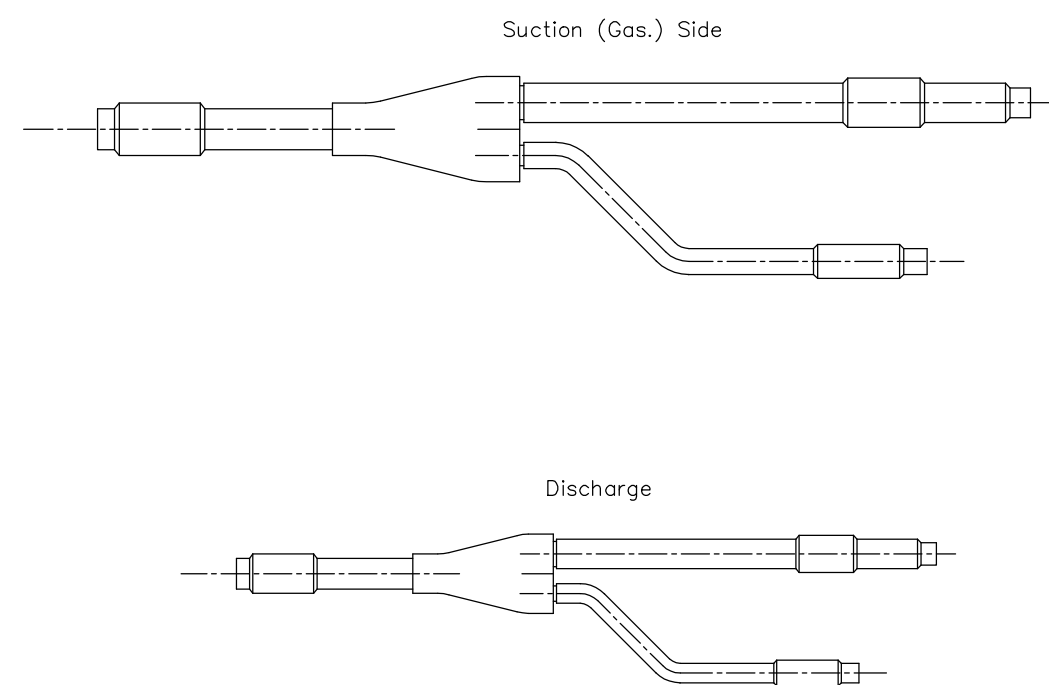

12 REFNET REFRIGERANT FITTING DETAIL
NTS.



การนิคมอุตสาหกรรมแห่งประเทศไทย

โครงการก่อสร้างอาคารบ้านพัก
และปรับปรุงบ้านพักพนักงาน
(บ้านพักกองประปา)



GREEN MODULAR CO., LTD.

บริษัท กรีนโมดูลาร์ จำกัด
112/52 ซ.จางวงศา 43 แขวง 7 (ชินเขต 1/7)
แขวงทุ่งสองห้อง เขตหลักสี่ กรุงเทพฯ 10210

สถาปนิก

นาย ชรินทร์ เรืองกล้า ส.ร.ล.2408

นาย ศาครินทร์ นิลสีลา น.ร.ล.12135

วิศวกรโครงสร้าง

ท.ศ. สุทัศน์ ลิ้มทวีวัฒน์ ร.ล.2207

นาย พทล ลิ้มบุญมา น.ร.ล.12885

นาย นฤเทพ เกียรติธรรม น.ร.ล.58470

วิศวกรงานระบบไฟฟ้า

นาย อนันต์ ตราโต ว.พ.387

วิศวกรงานระบบสุขาภิบาล และสิ่งแวดล้อม

นาย ไพโรจน์ ไชยมงคล ส.ร.ล.44

วิศวกรเครื่องกล

นาย อนันต์ กิตติคุณนธิ ว.ท. 1204

หมายเหตุ

ชื่อแบบ

รายละเอียดการติดตั้ง แผ่นที่ 2
-

มาตรฐาน AS SHOWN

วันที่ 15/09/2565

Revision A

M7-02